

(THIS PLAT WAS AMENDED ON 06-FEB-1889 BUT, THE WARD "AMENDED" WAS NOT ADDED UNTIL 31-MAR-2003 TO SOME DESC.)

PART OF THE N.W. 1/4, SEC. 34, T.6N., R.1W., S.L.B. & M.

HIGHLAND ADDITION

AMENDED

BLOCKS 1 & 2

FOR COMPLETE ENG DATA SEE ORIGINAL DEDICATION PLAT IN BOOK 5, PAGE 1 OF RECORDS.


TAXING UNIT: 25

SEE BK. 2, PAGE 17

IN OGDEN CITY  
SCALE 1" = 50'

27TH

STREET

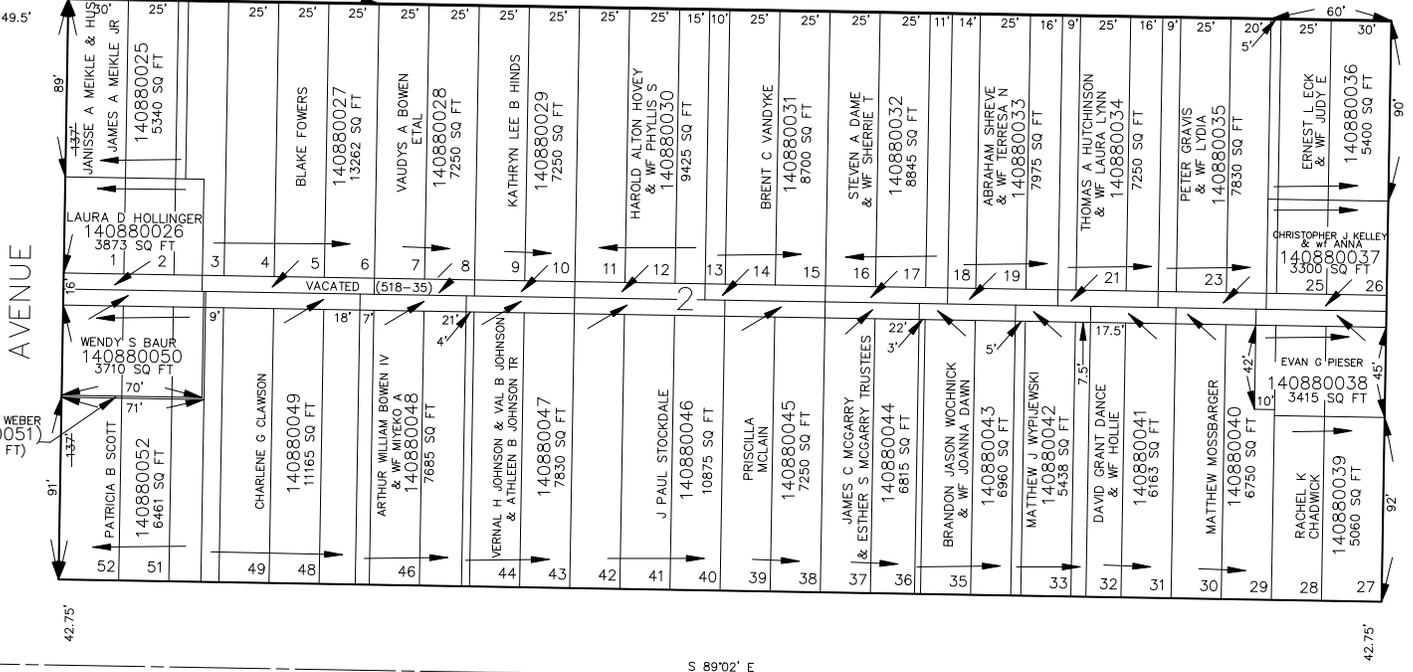


SEE PAGE 89  
COUNTY OF WEBER  
(1408800051)  
(124 SQ FT)

AVENUE

MARILYN

DRIVE

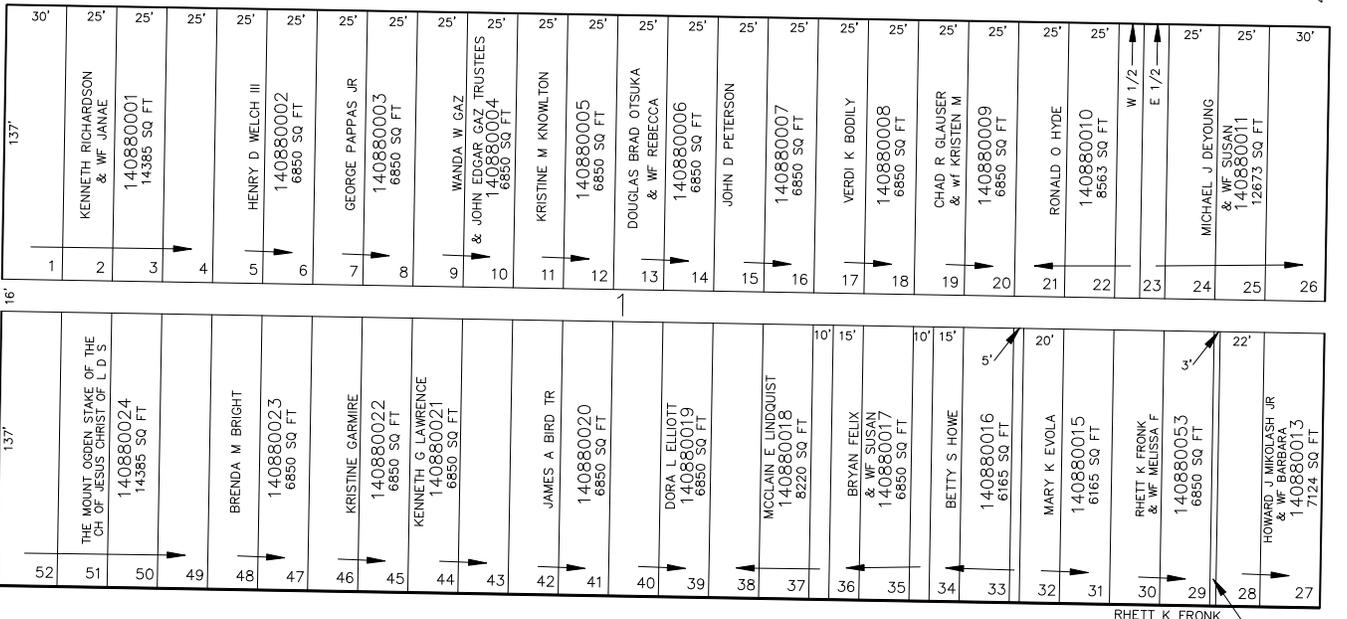

SEE PAGE 91  
TYLER

POLK

28TH

STREET