

(THIS PLAT WAS AMENDED ON 06-FEB-1889 BUT, THE WARD "AMENDED" WAS NOT ADDED UNTIL 31-MAR-2003 TO SOME DESC.)

PART OF THE N.W. 1/4, SEC. 34, T.6N., R.1W., S.L.B. & M.

HIGHLAND ADDITION

AMENDED BLOCKS 1 & 2

FOR COMPLETE ENG DATA SEE ORIGINAL DEDICATION PLAT IN BOOK 5, PAGE 1 OF RECORDS.


SEE BK. 2, PAGE 17

TAXING UNIT: 25

IN OGDEN CITY SCALE 1" = 50'

27TH

STREET

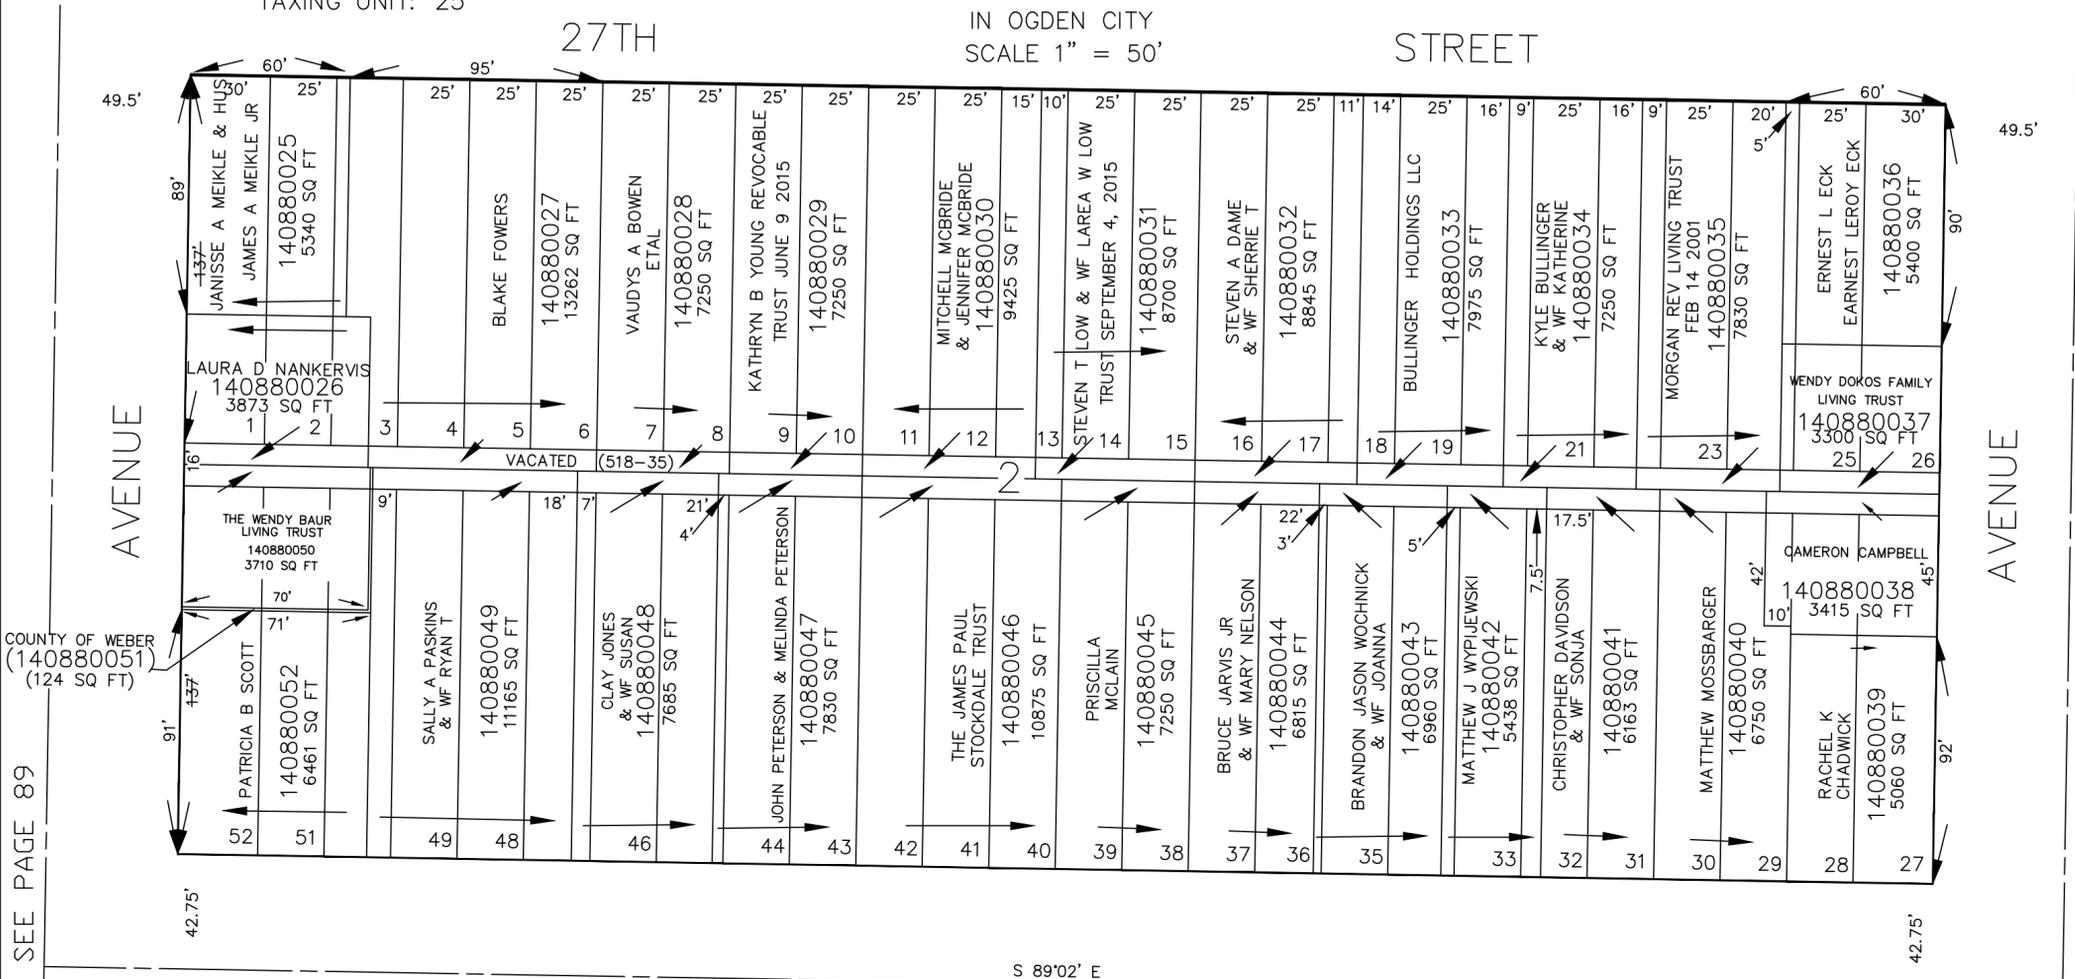


SEE PAGE 89

SEE BK. 2, PAGE 73

MARILYN

DRIVE

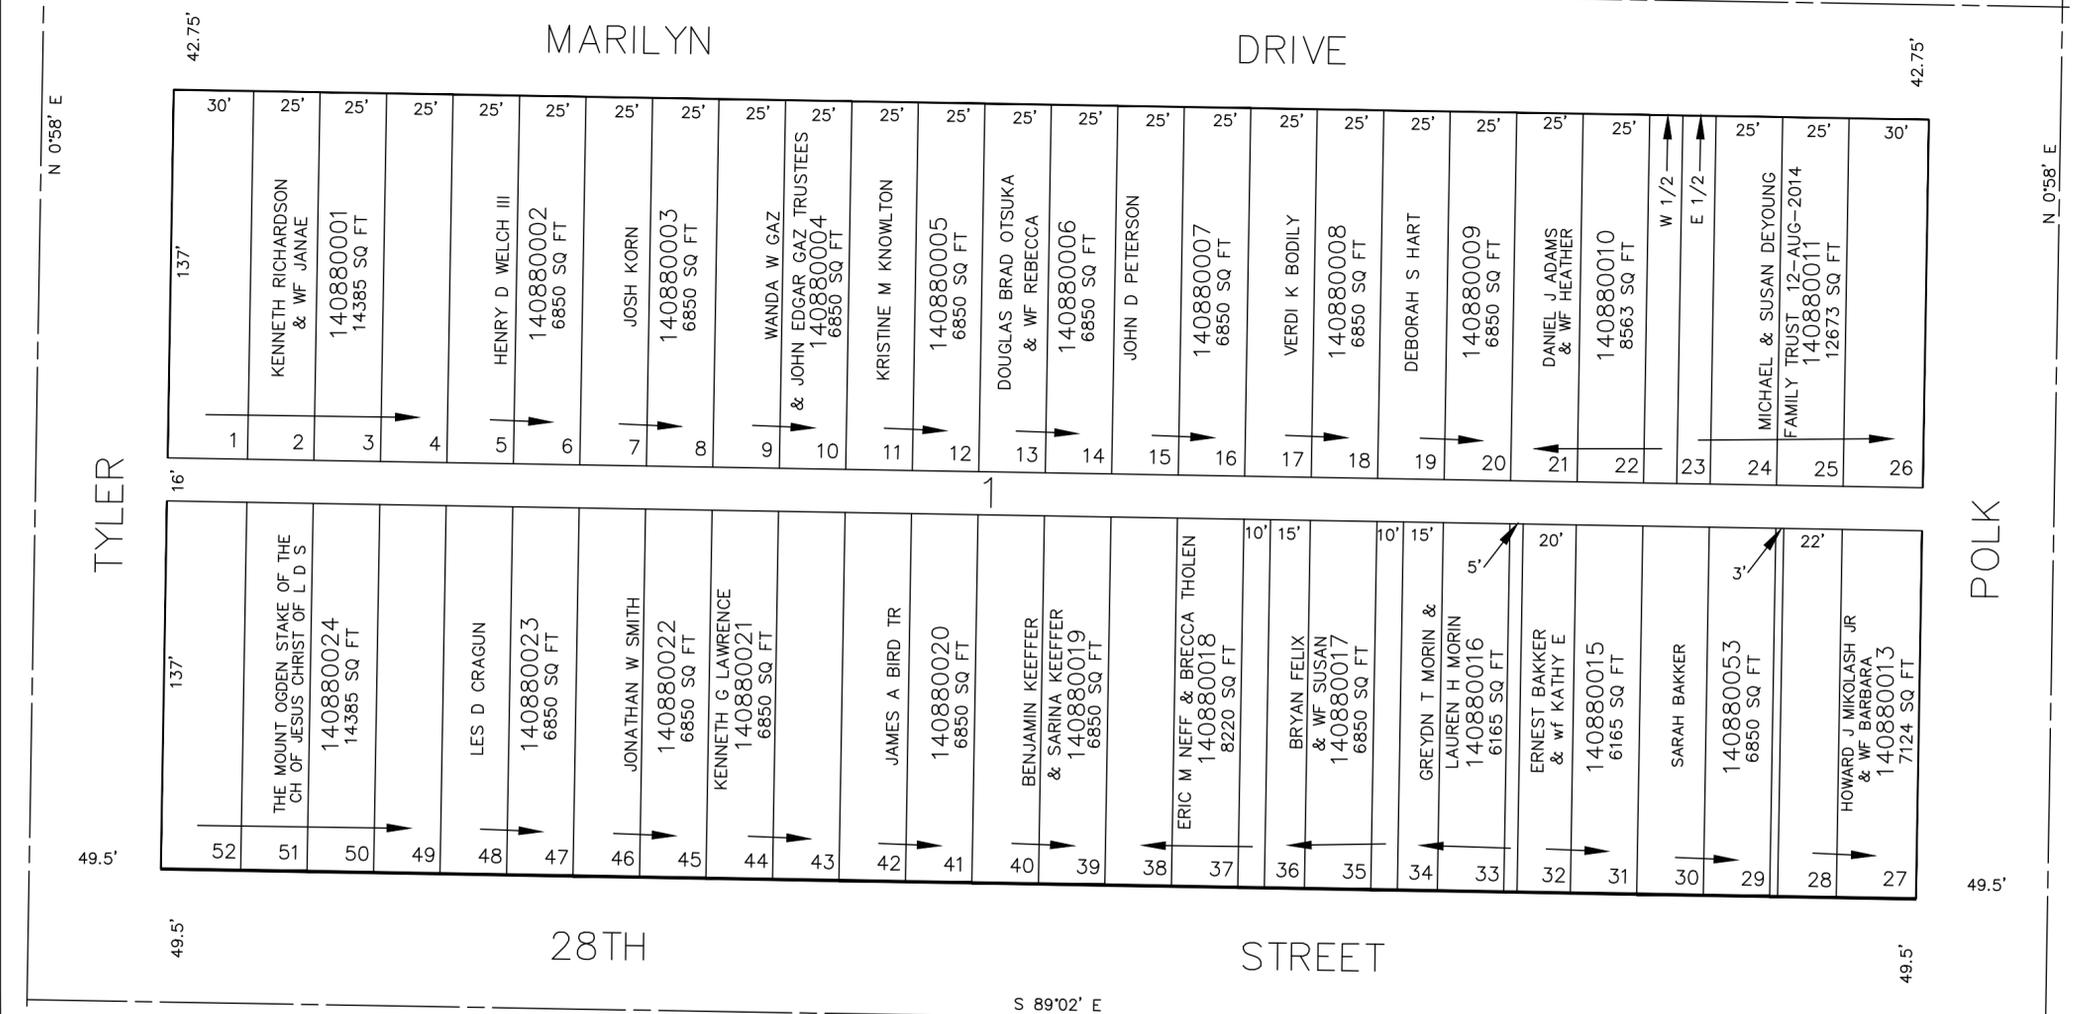

28TH

STREET

SEE PAGE 91