

(THIS PLAT WAS AMENDED ON 06-FEB-1889
BUT, THE "WARD" AMENDED WAS NOT
ADDED UNTIL 31-MAR-2003 TO SOME DESC.)

PART OF THE N.W. 1/4, SEC. 34, T.6N., R.1W., S.L.B. & M.

88

HIGHLAND ADDITION

AMENDED

BLOCKS 1 & 2

FOR COMPLETE ENG DATA SEE
ORIGINAL DEDICATION PLAT IN
BOOK 5, PAGE 1 OF RECORDS.


TAXING UNIT: 25

SEE BK. 2, PAGE 17

IN OGDEN CITY
SCALE 1" = 50'


STREET

27TH

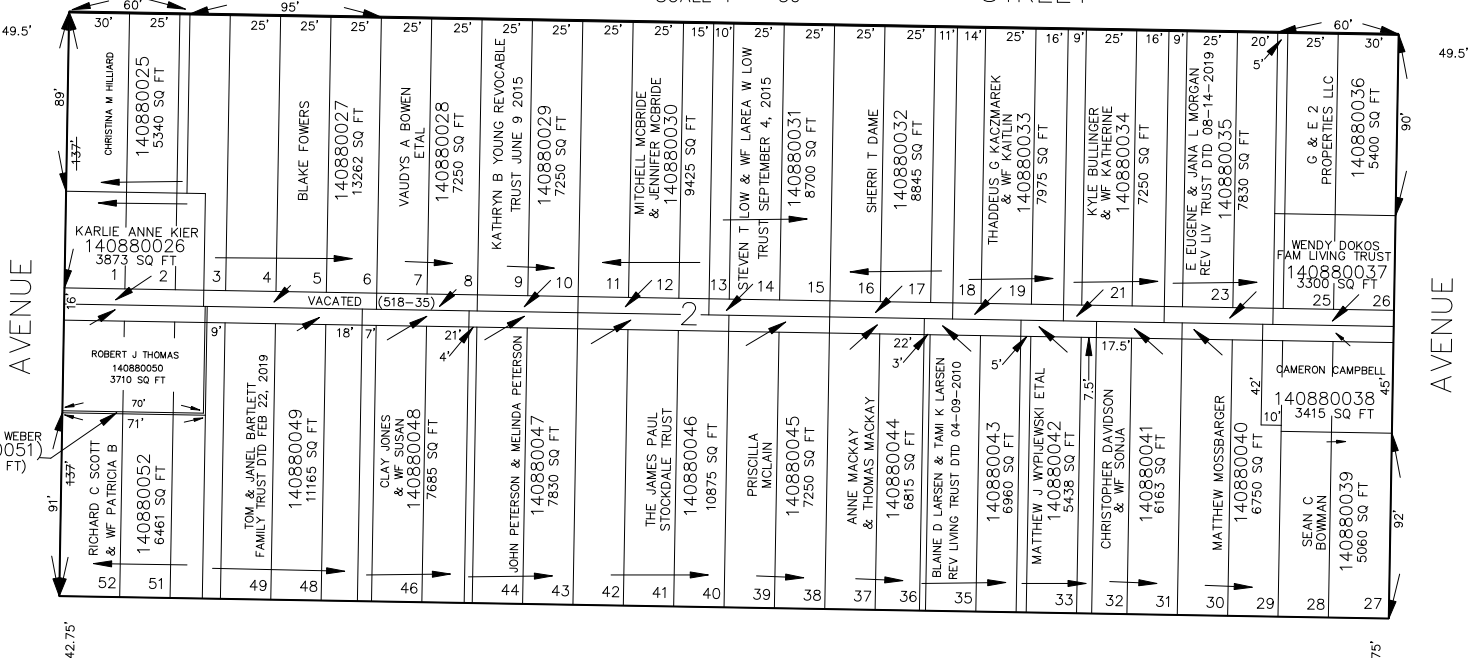


MARILYN

DRIVE

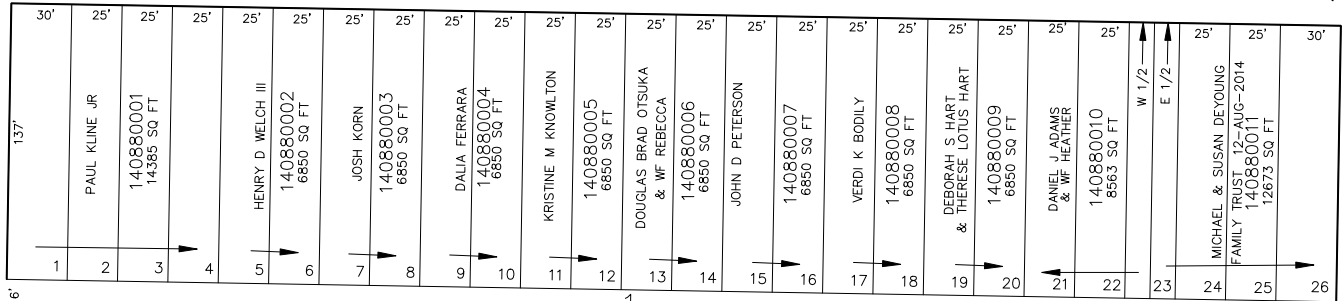

28TH

STREET

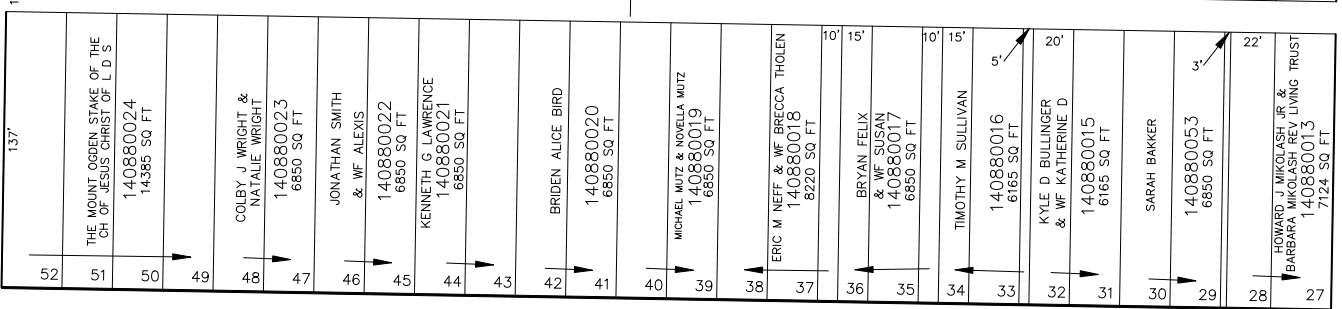

SEE PAGE 89

SEE BK. 2, PAGE 73