

(THIS PLAT WAS AMENDED ON 06-FEB-1889
BUT, THE "WARD" AMENDED WAS NOT
ADDED UNTIL 31-MAR-2003 TO SOME DESC.)

PART OF THE N.W. 1/4, SEC. 34, T.6N., R.1W., S.L.B. & M.

88

HIGHLAND ADDITION

AMENDED

BLOCKS 1 & 2

FOR COMPLETE ENG DATA SEE
ORIGINAL DEDICATION PLAT IN
BOOK 5, PAGE 1 OF RECORDS.


TAXING UNIT: 25

SEE BK. 2, PAGE 17

IN OGDEN CITY
SCALE 1" = 50'

STREET

27TH

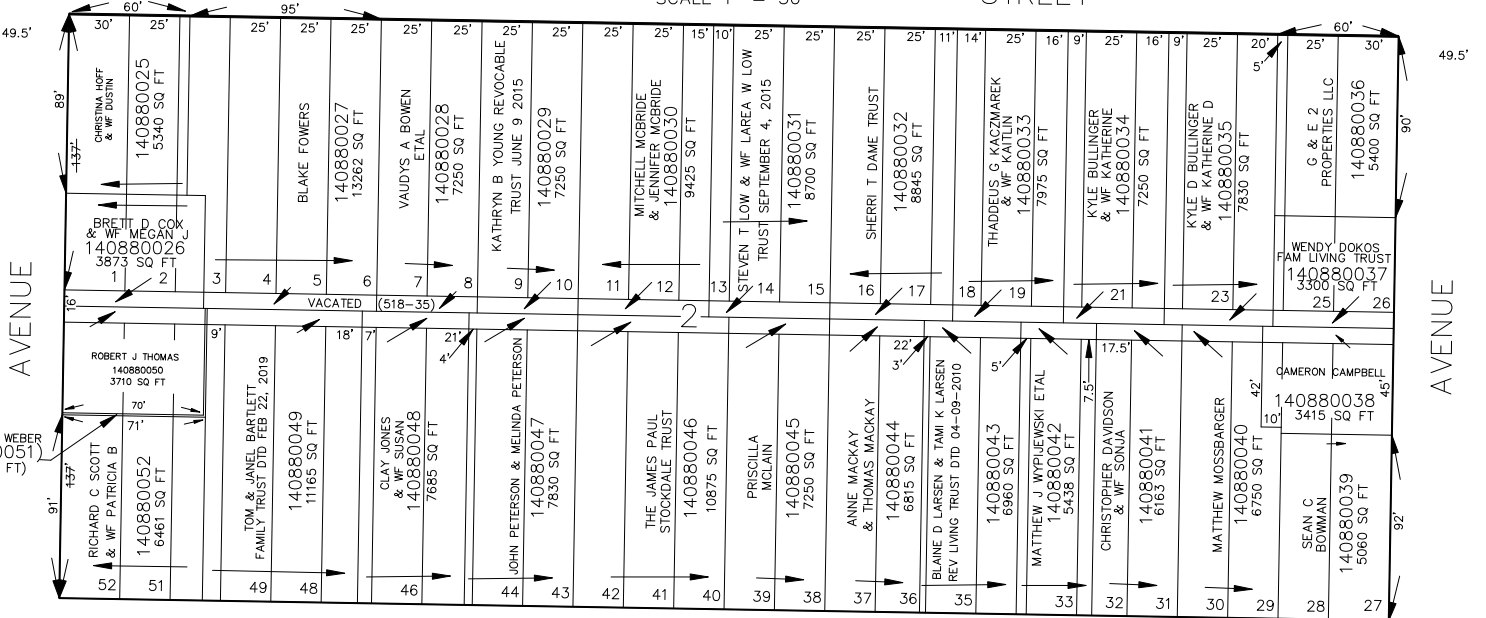

AVENUE

AVENUE


COUNTY OF WEBER
(140880051)
(124 SQ FT)

SEE PAGE 89

SEE BK. 2, PAGE 73

MARILYN

DRIVE

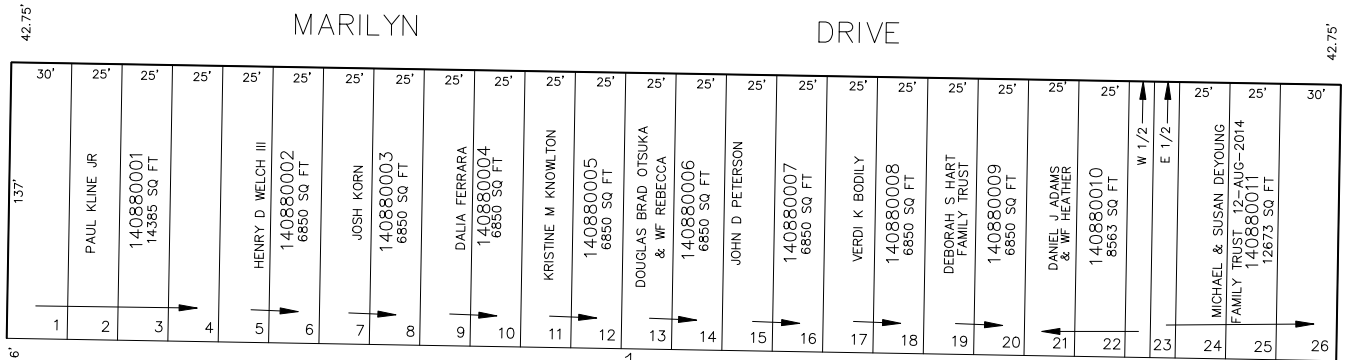


TYLER

POLK

28TH

STREET

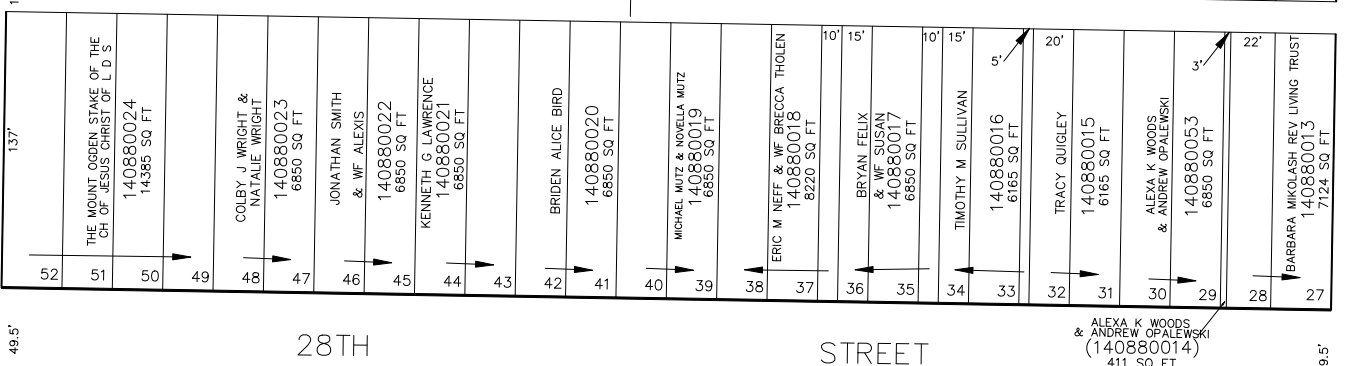

14

SEE PAGE 91

FOR TAX PURPOSES ONLY

BM 1-94