

PART OF THE N.W. 1/4, SEC. 34, T.6N., R.1W., S.L.B. & M.

89

HIGHLAND ADDITION
AMENDED

FOR COMPLETE ENG DATA SEE
ORIGINAL DEDICATION PLAT IN
BOOK 5, PAGE 1 OF RECORDS.

TAXING UNIT: 25

SEE BK. 2, PAGE 18


BLOCKS 3 & 4

IN OGDEN CITY

SCALE 1" = 50'

STREET


27TH

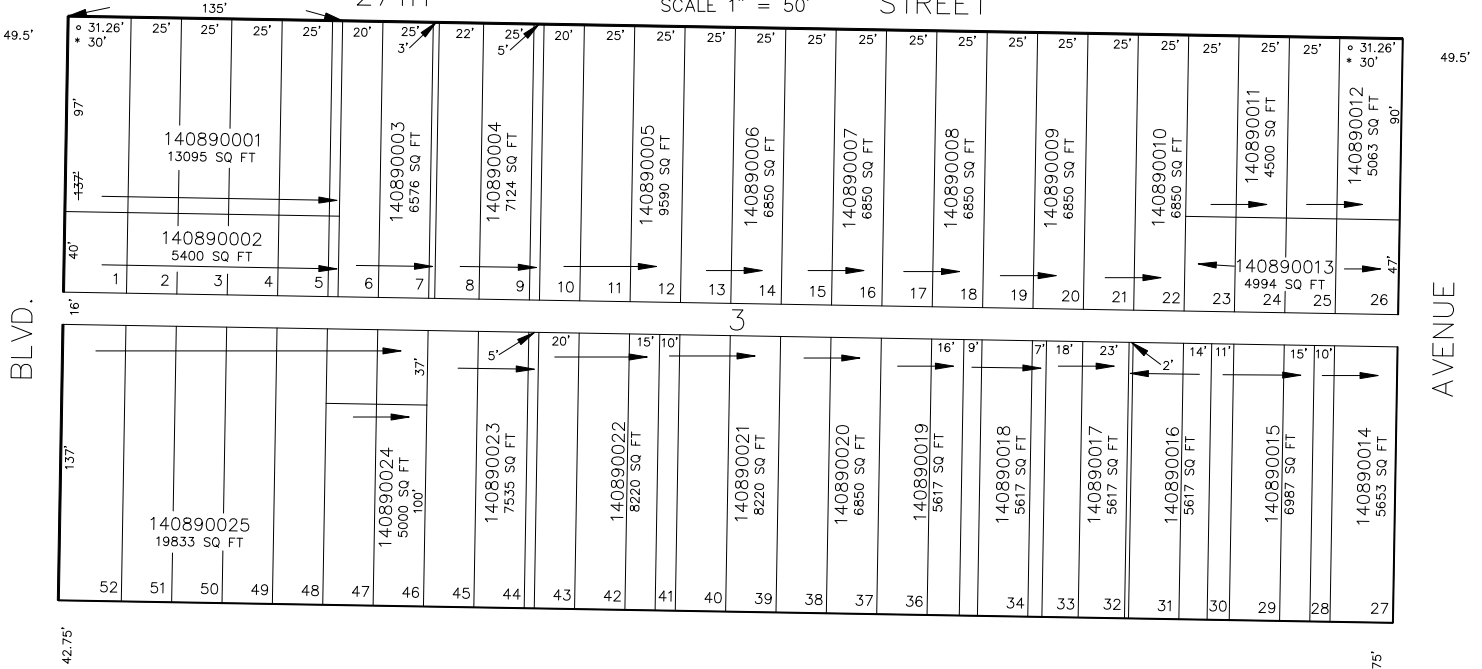

S 89°02' E

MARILYN

DRIVE

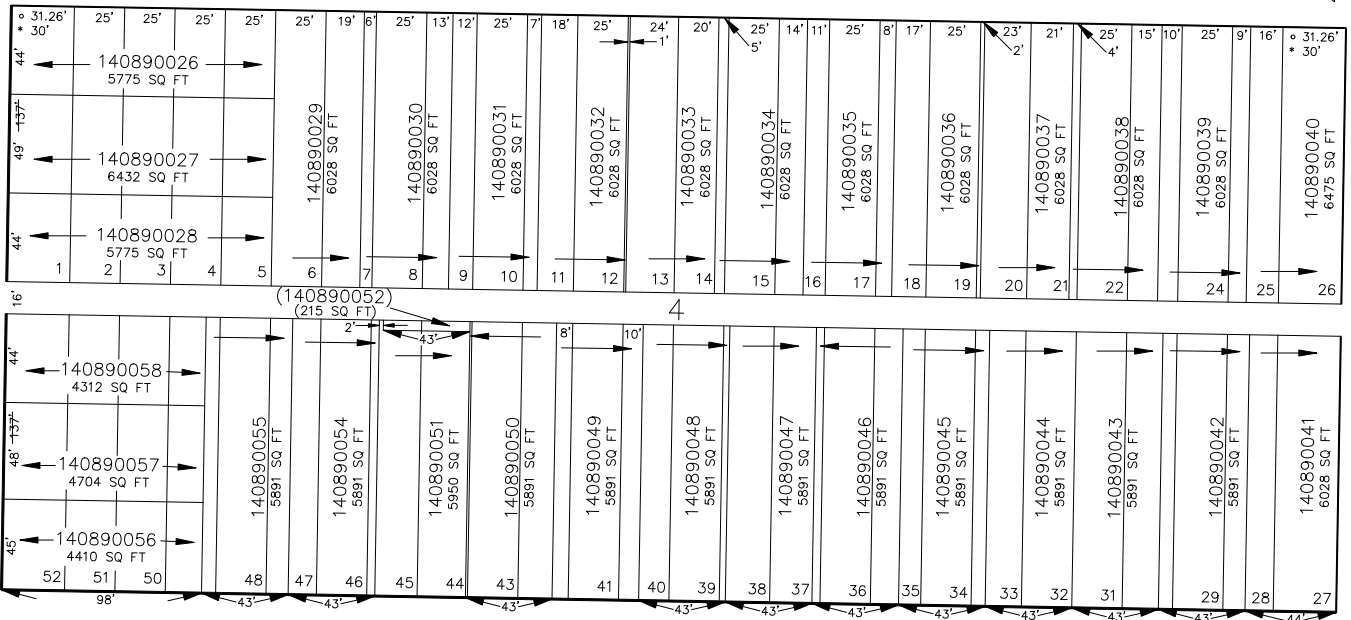

28TH

STREET

S 89°02' E

• OGDEN CITY ENG. DEPT. PLATS
• ORIG. DED. PLAT

SEE PAGE 90

BM 1-94

SEE BK. 2, PAGE 15

SEE PAGE 88