

HIGHLAND ADDITION
AMENDED

BLOCKS 3 & 4

IN OGDEN CITY


SCALE 1" = 50'

FOR COMPLETE ENG DATA SEE
ORIGINAL DEDICATION PLAT IN
BOOK 5, PAGE 1 OF RECORDS.

TAXING UNIT: 25 SEE BK. 2, PAGE 18


27TH

STREET

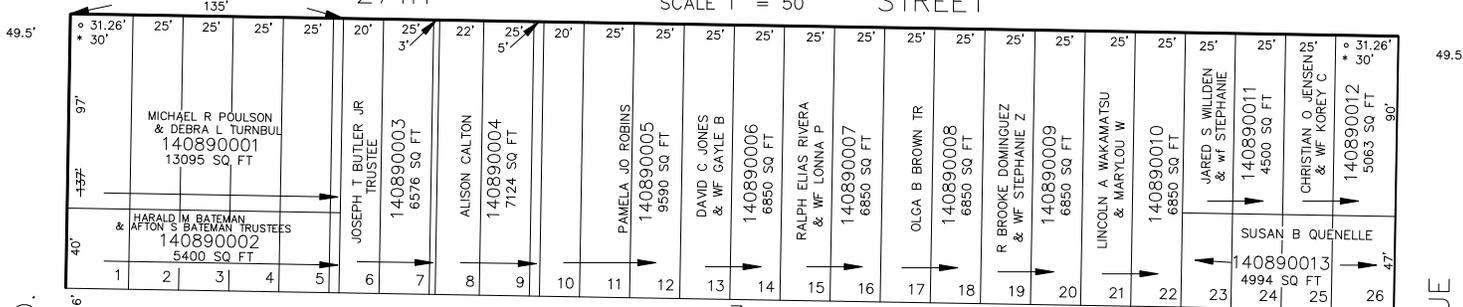

BLVD.


AVENUE

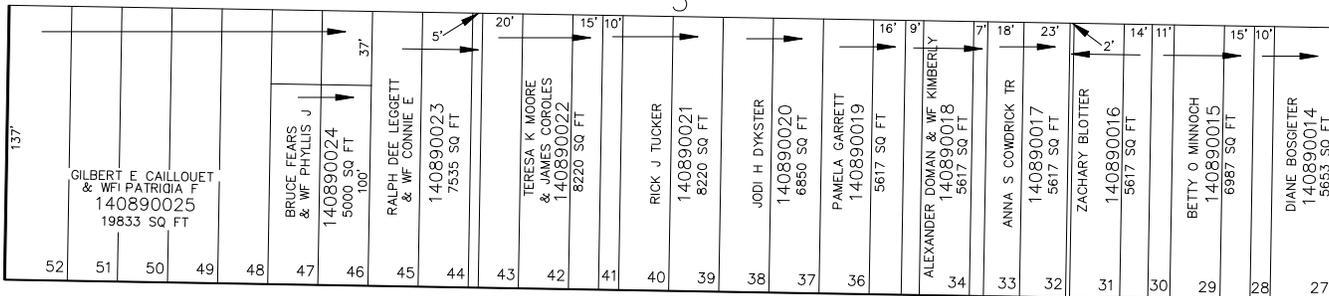

S 89'02" E

MARILYN


DRIVE

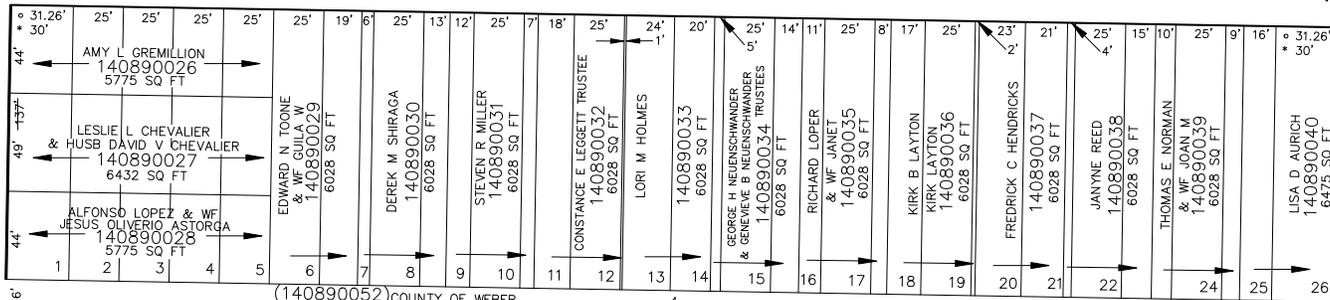

(140890052) COUNTY OF WEBER
(215 SQ FT)

HARRISON

TYLER

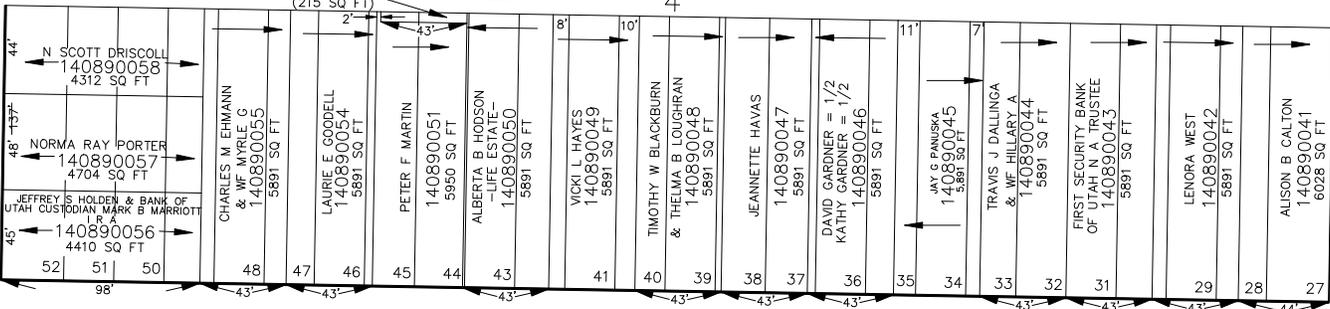

S 89'02" E

28TH

STREET

OGDEN CITY ENG. DEPT. PLATS
* ORIG. DED. PLAT

SEE PAGE 90

BM 1-94

SEE BK. 2, PAGE 15

SEE PAGE 88