

PART OF THE N.W. 1/4, SEC. 34, T.6N., R.1W., S.L.B. & M.

89

HIGHLAND ADDITION
AMENDED
BLOCKS 3 & 4

FOR COMPLETE ENG DATA SEE
ORIGINAL DEDICATION PLAT IN
BOOK 5, PAGE 1 OF RECORDS.

TAXING UNIT: 25


SEE BK. 2, PAGE 18

IN OGDEN CITY

STREET

27TH

SCALE 1" = 50'

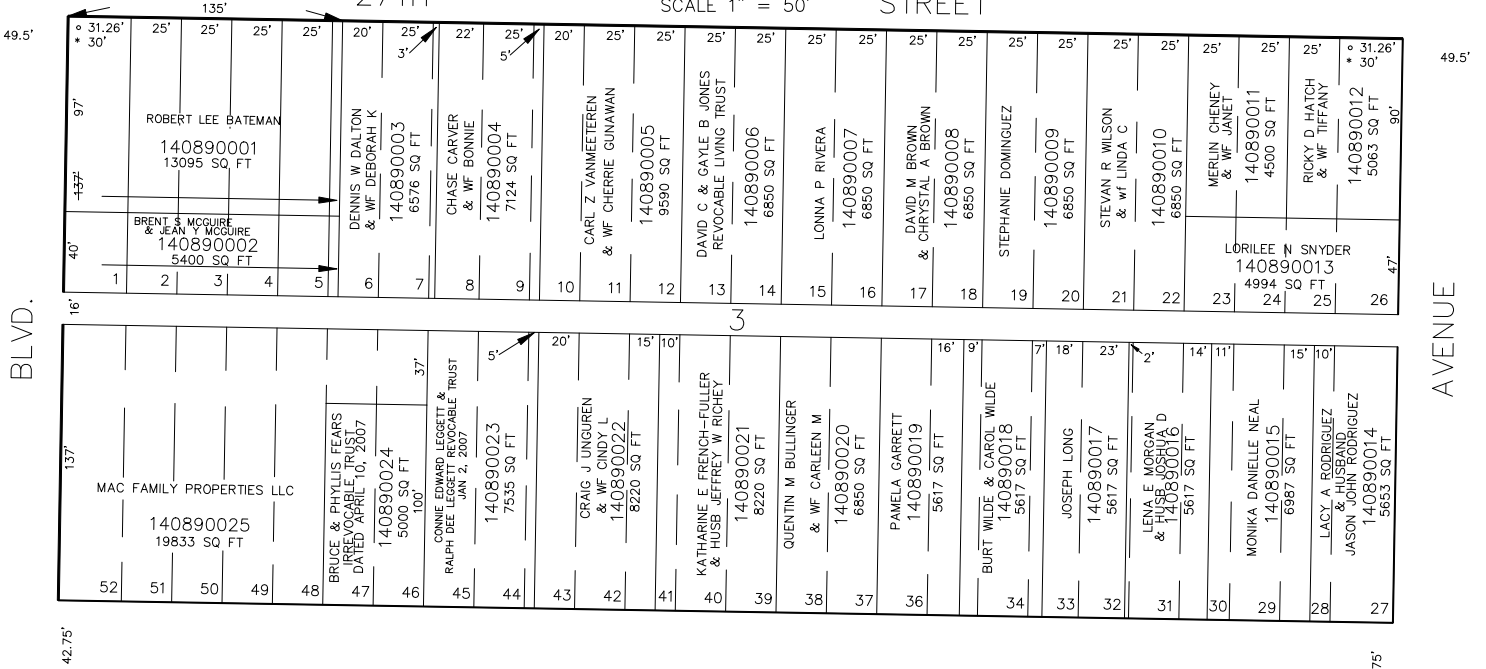


SEE BK. 2, PAGE 15


AVENUE

MARILYN

DRIVE

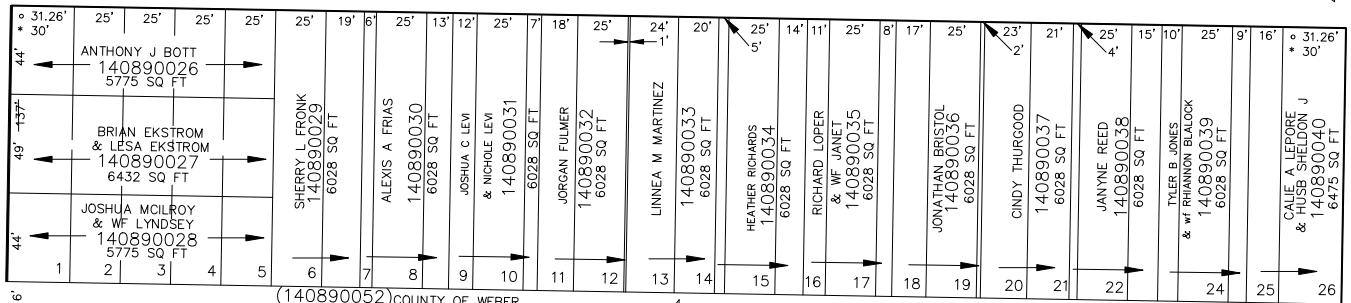

(140890052) COUNTY OF WEBER
(215 SQ. FT.)

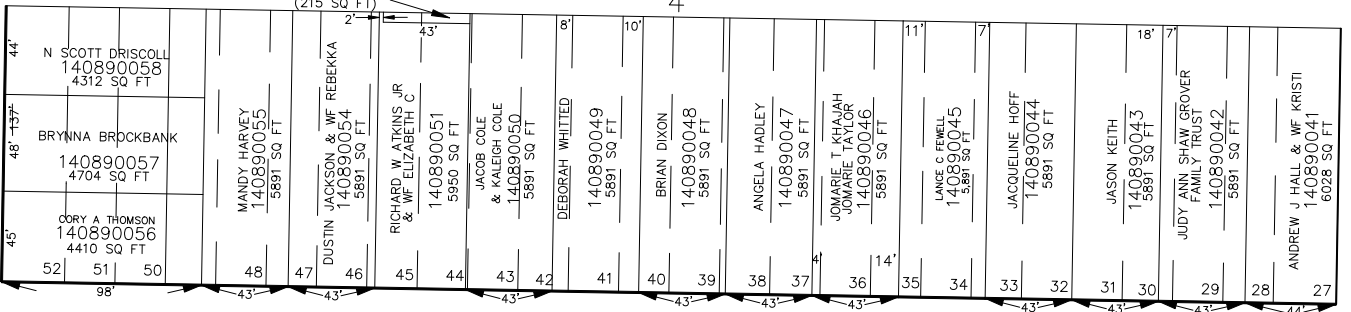

28TH

STREET

TYLER

OGDEN CITY ENG. DEPT. PLATS
ORIG. DED. PLAT

SEE PAGE 90

BM 1-94