

PART OF THE N.W. 1/4, SEC. 34, T.6N., R.1W., S.L.B. & M.

89

HIGHLAND ADDITION
AMENDED
BLOCKS 3 & 4

FOR COMPLETE ENG DATA SEE
ORIGINAL DEDICATION PLAT IN
BOOK 5, PAGE 1 OF RECORDS.

TAXING UNIT: 25


SEE BK. 2, PAGE 18

IN OGDEN CITY

STREET

27TH

SCALE 1" = 50'

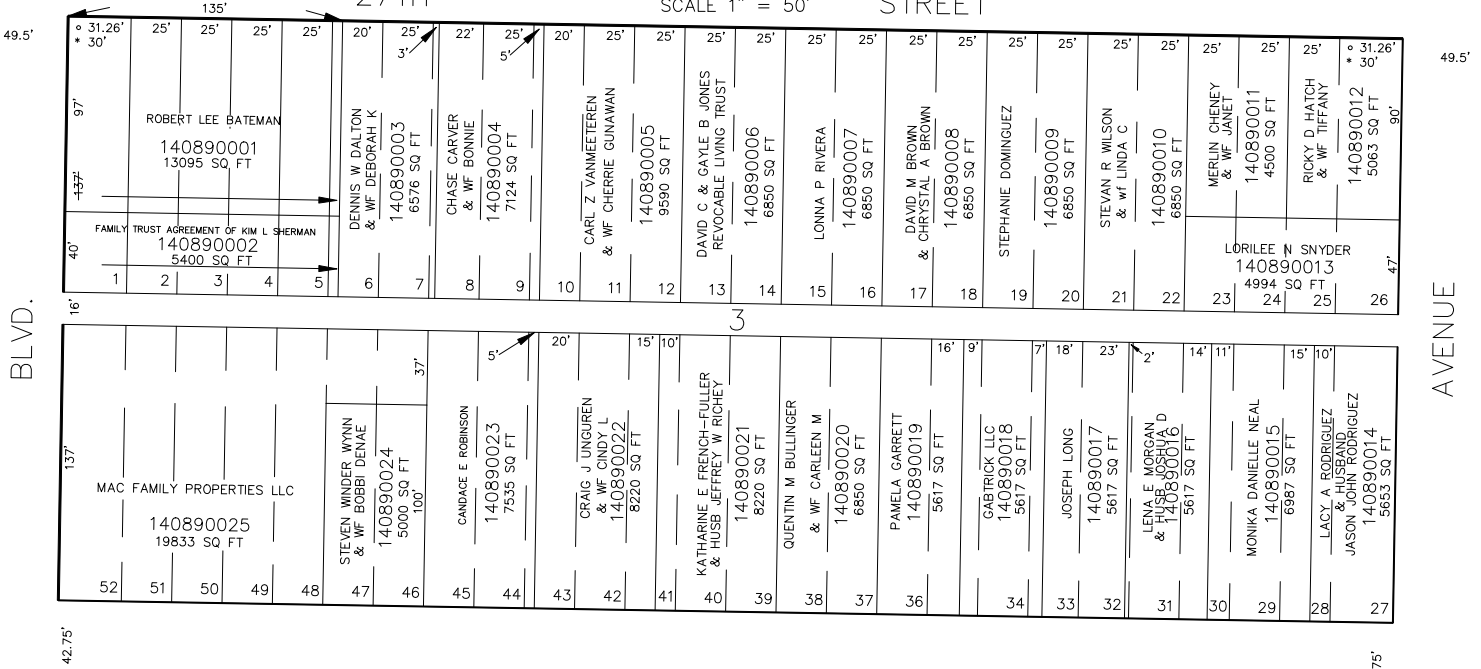


AVENUE

S 89'02" E


MARILYN

DRIVE

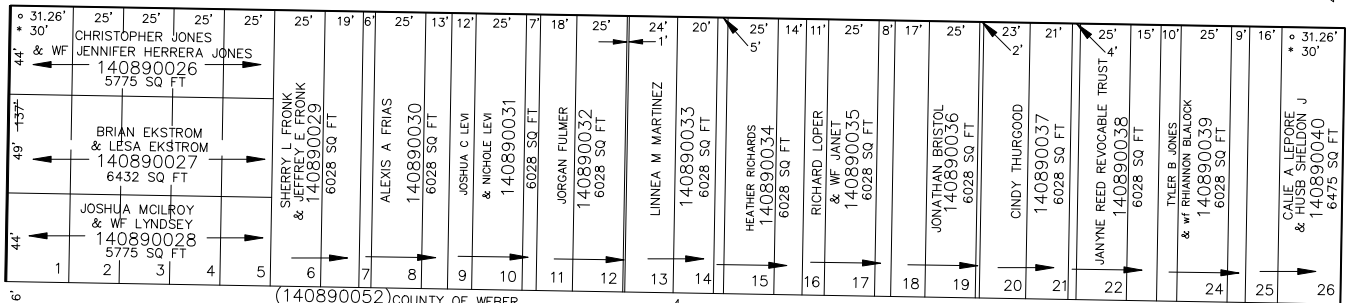

(140890052) COUNTY OF WEBER (215 SQ FT)

4

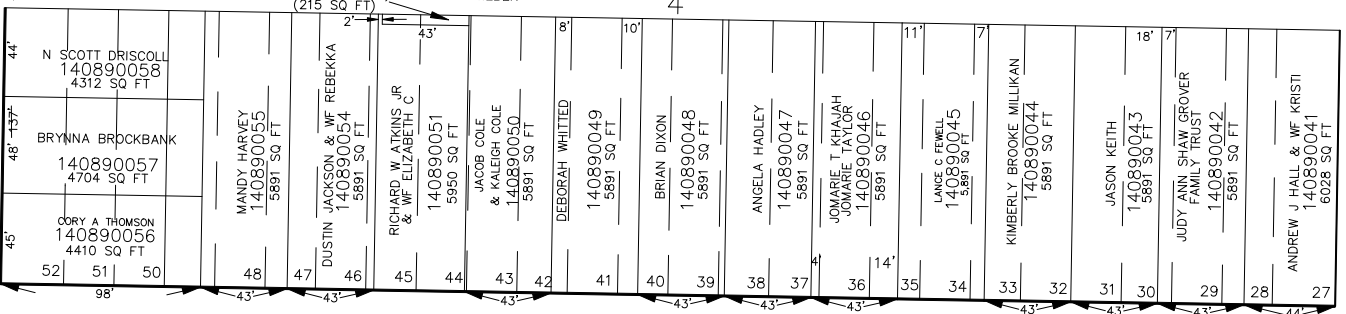

28TH

STREET

S 89'02" E

OGDEN CITY ENG. DEPT. PLATS
ORIG. DED. PLAT

SEE PAGE 90

FOR TAX PURPOSES ONLY

BM 1-94

SEE BK. 2, PAGE 15

SEE PAGE 88