

PART OF N.W. 1/4 OF SEC. 34, T.6 N., R.1 W., S. L.B. & M.

90

ARGONNE PARK ADDITION

BLOCKS 1 & 4

IN OGDEN CITY

TAXING UNIT : 25

SEE PAGE 89

PREFIX : 14 - 090

28TH.


SCALE 1" = 50'

STREET

49.5'


49.5'

49.5'

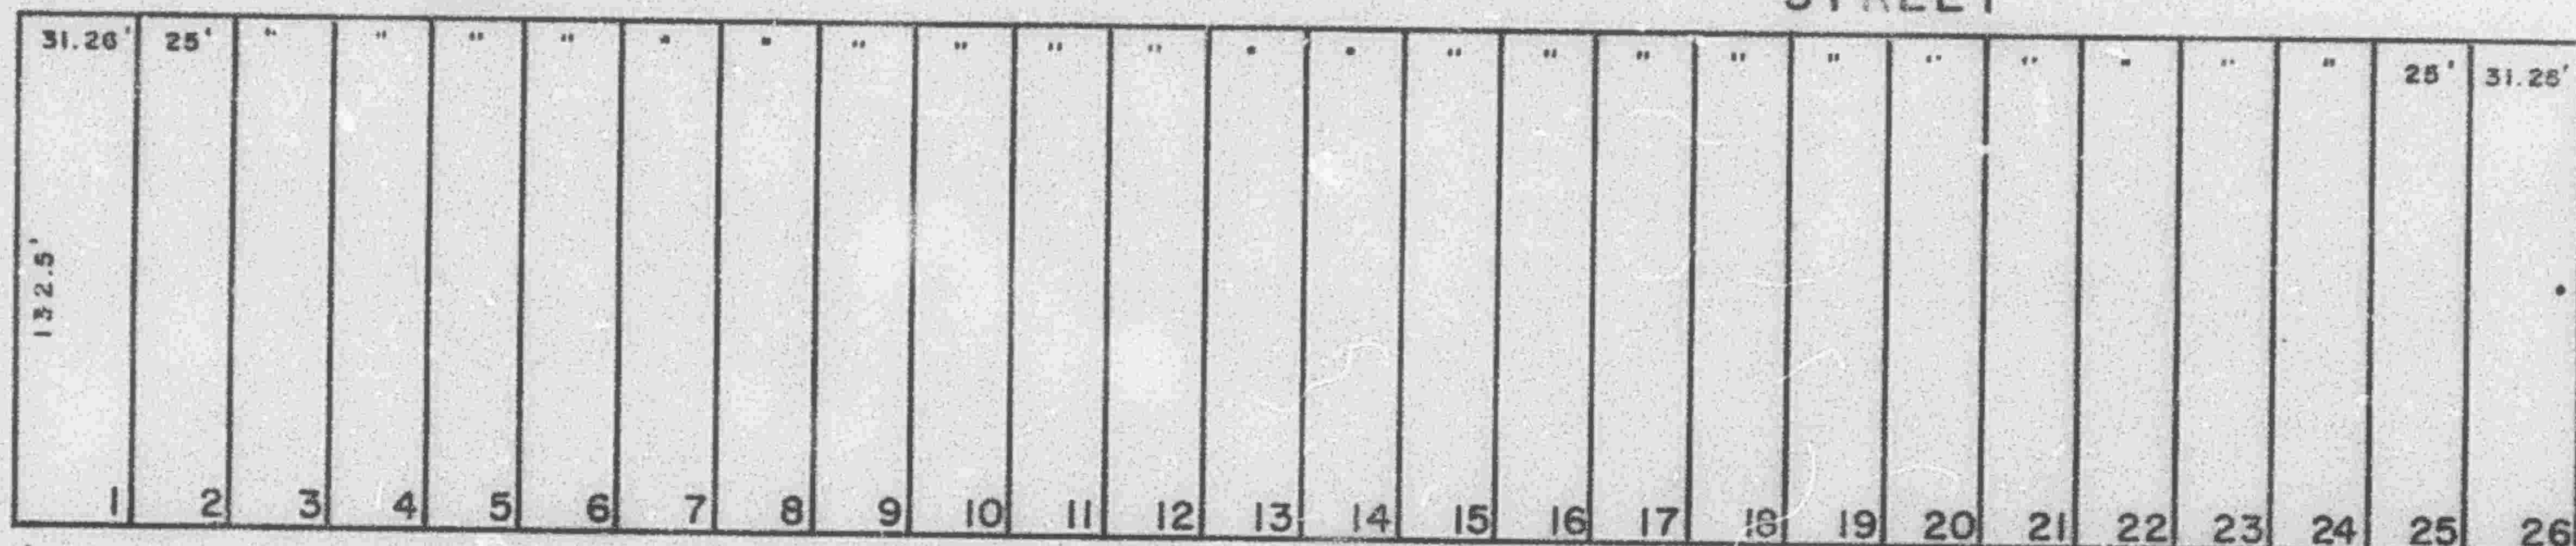

BLVD.

AVENUE

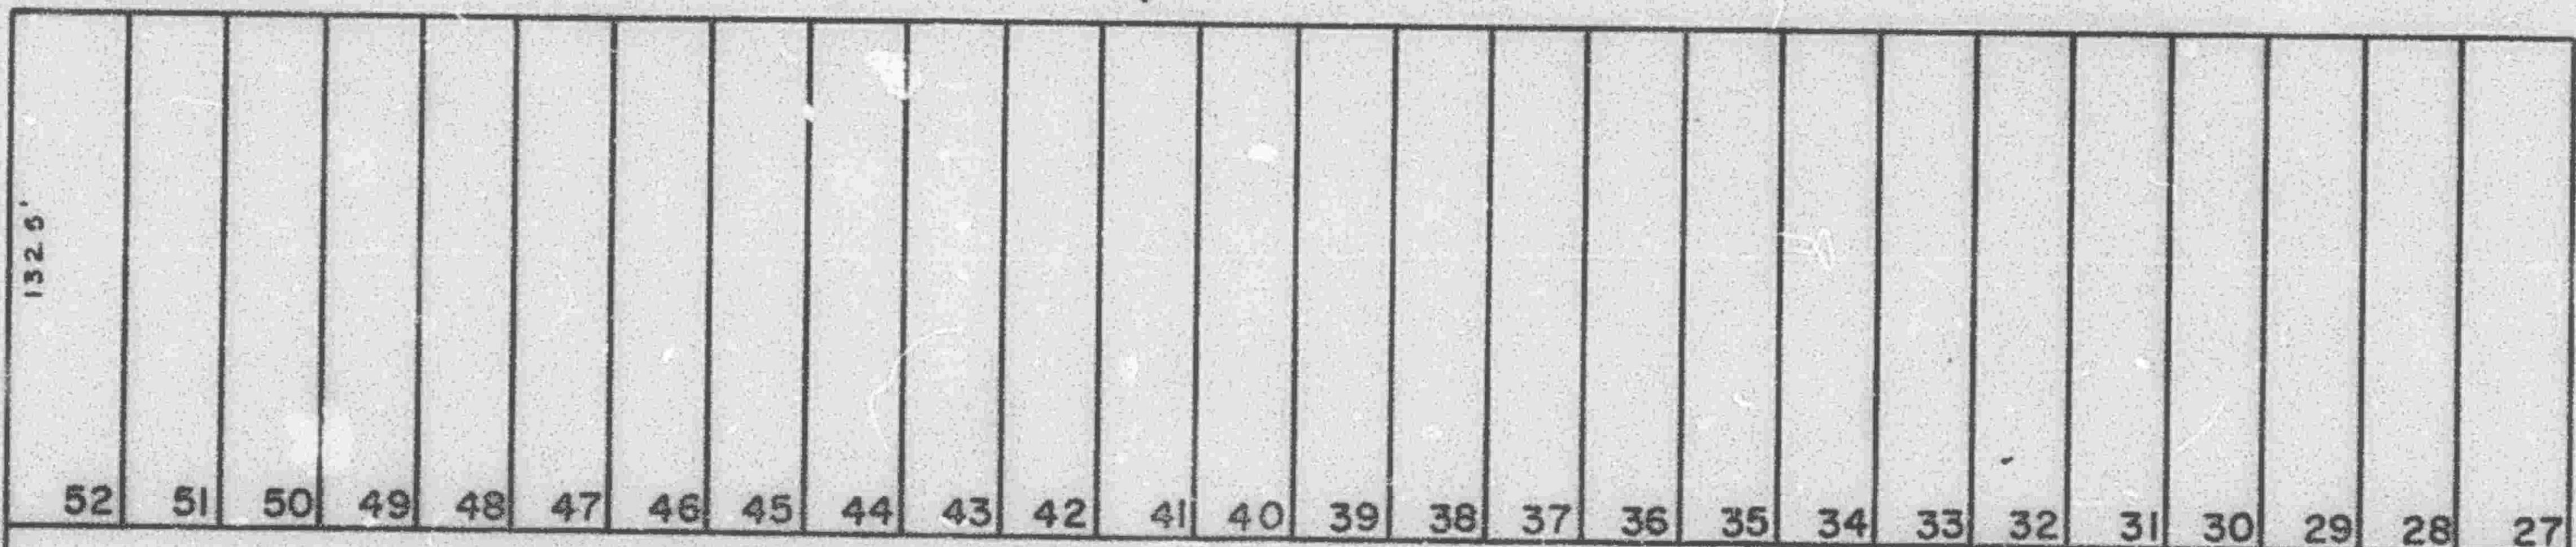


OGDEN CITY BOARD OF EDUCATION
OWNS ALL LOTS IN BLOCK 1 & 4

KERSHAW


STREET

VACATED

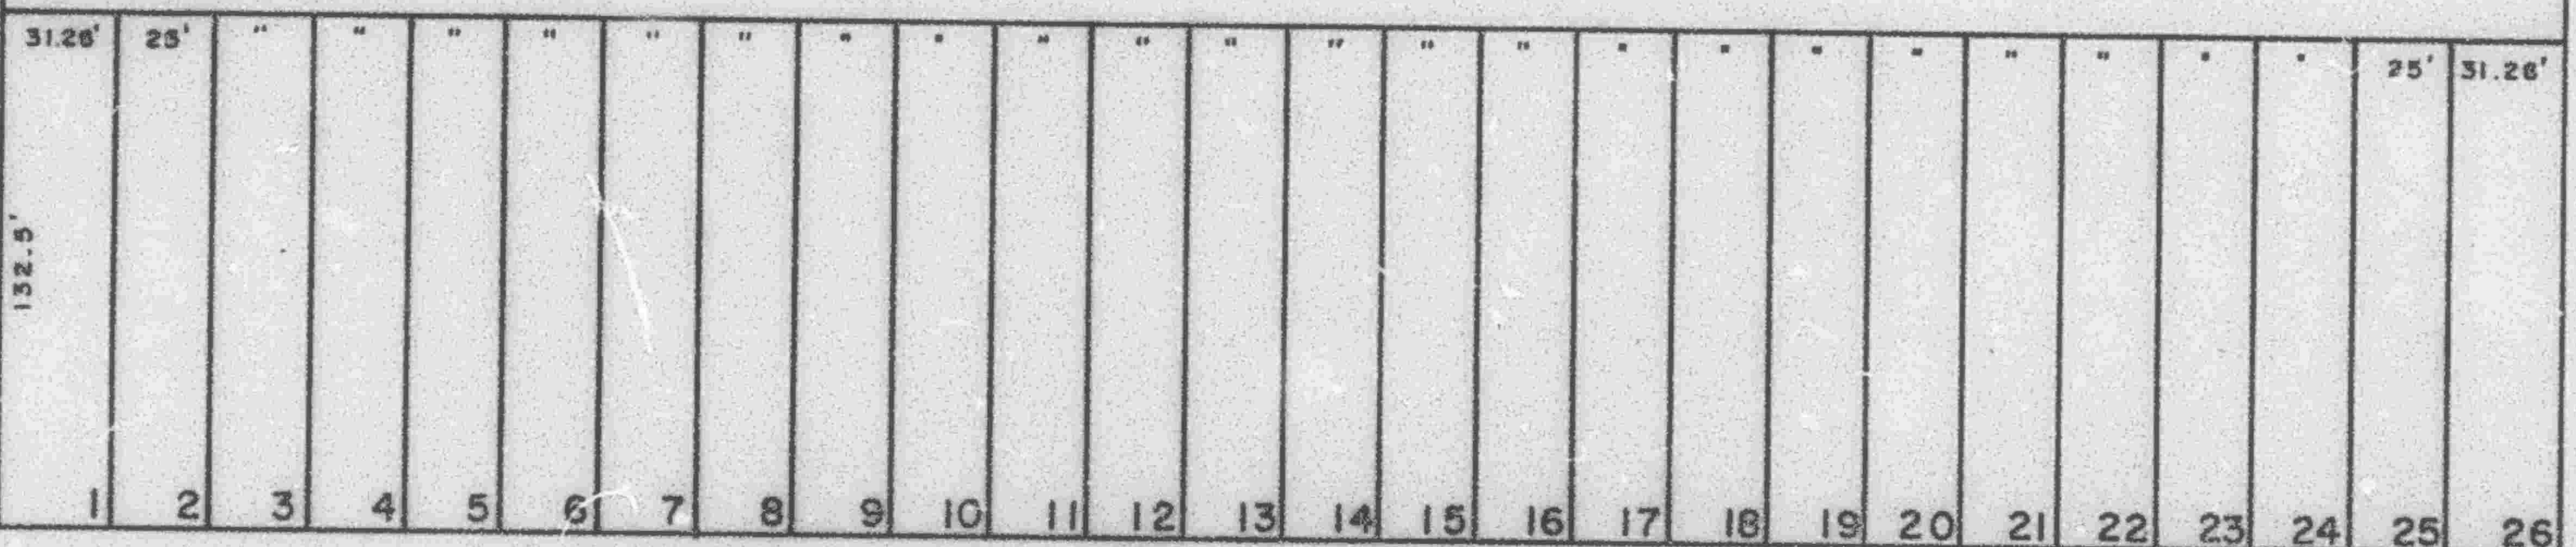

HARRISON

TYLER

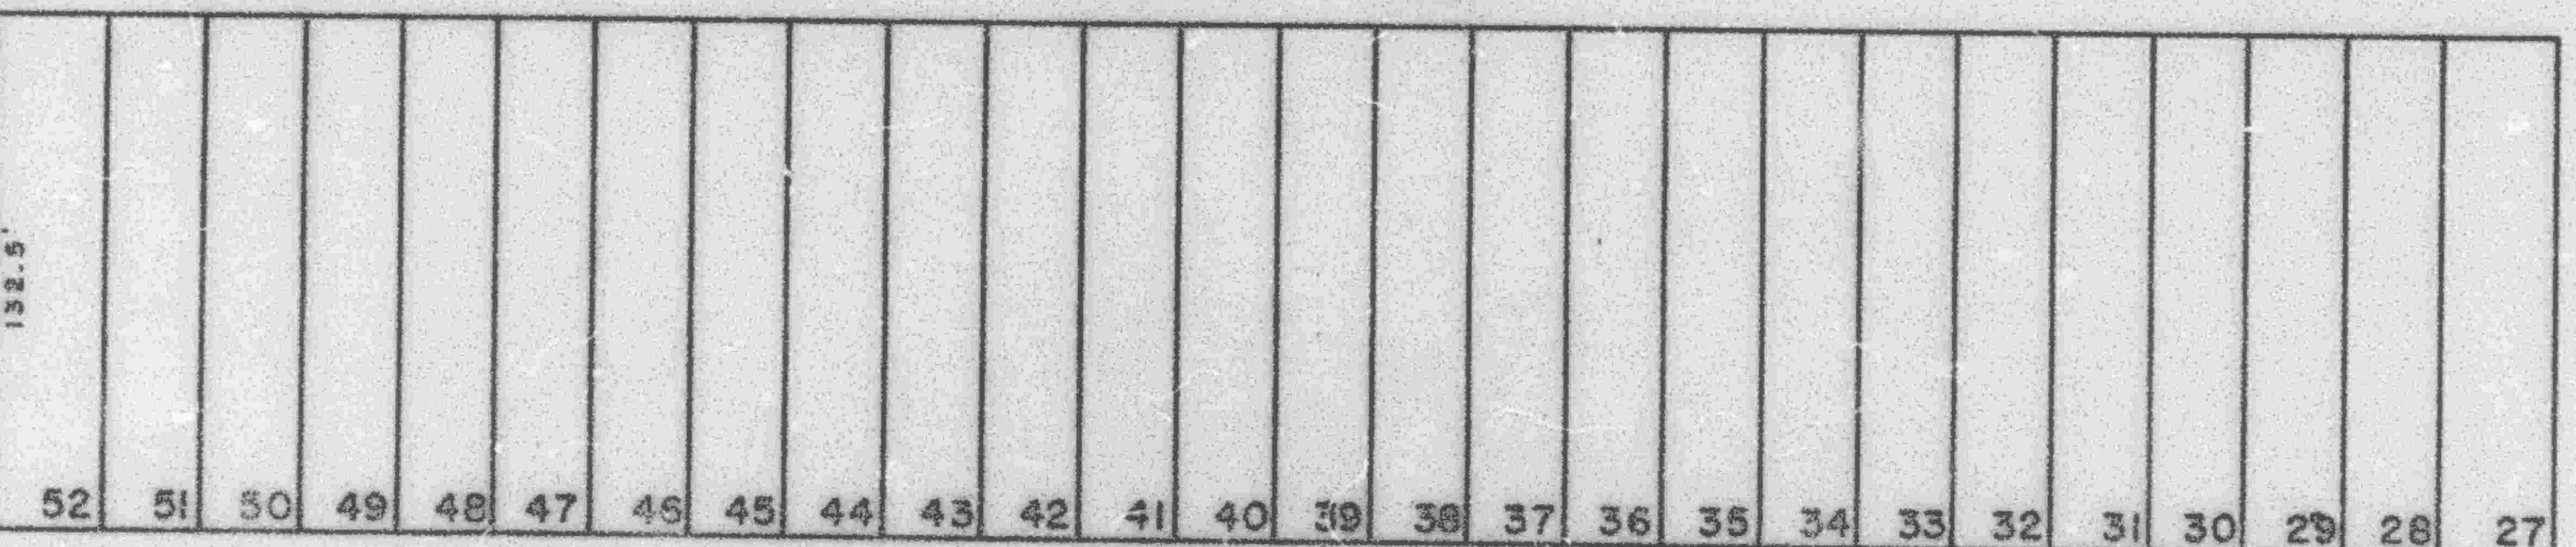

29TH.

3.89° 20' 15" E.

1/4 SEC. LINE

STREET

W. 1/4
COR.
SEC. 34

3.89° 02' E.

SEE PAGE 90

WFJ. 10-72