

PART OF N.W. 1/4 OF SEC. 34, T. 6 N., R. 1 W., S. L. B. & M.

90

ARGONNE PARK ADDITION

BLOCKS 1 & 4

IN OGDEN CITY

TAXING UNIT: 25

SCALE 1" = 50'

SEE PAGE 89


PREFIX: 14-090

28TH.

STREET

49.5'

49.5'

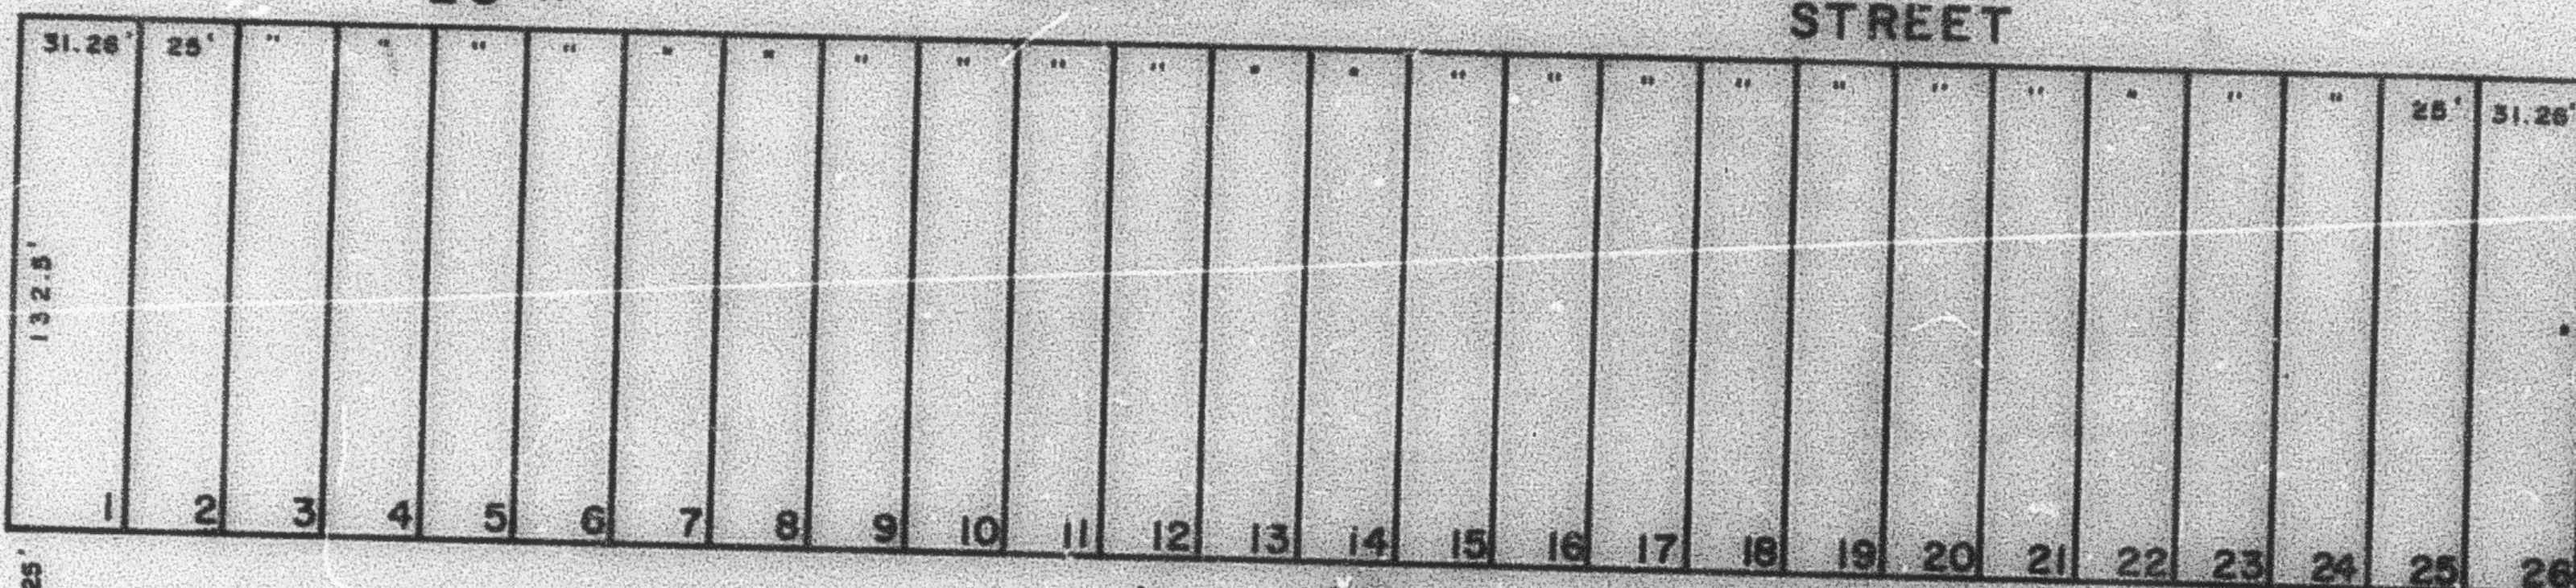


49.5'

AVENUE

SEE BK. 2, PAGE 8


BLVD.

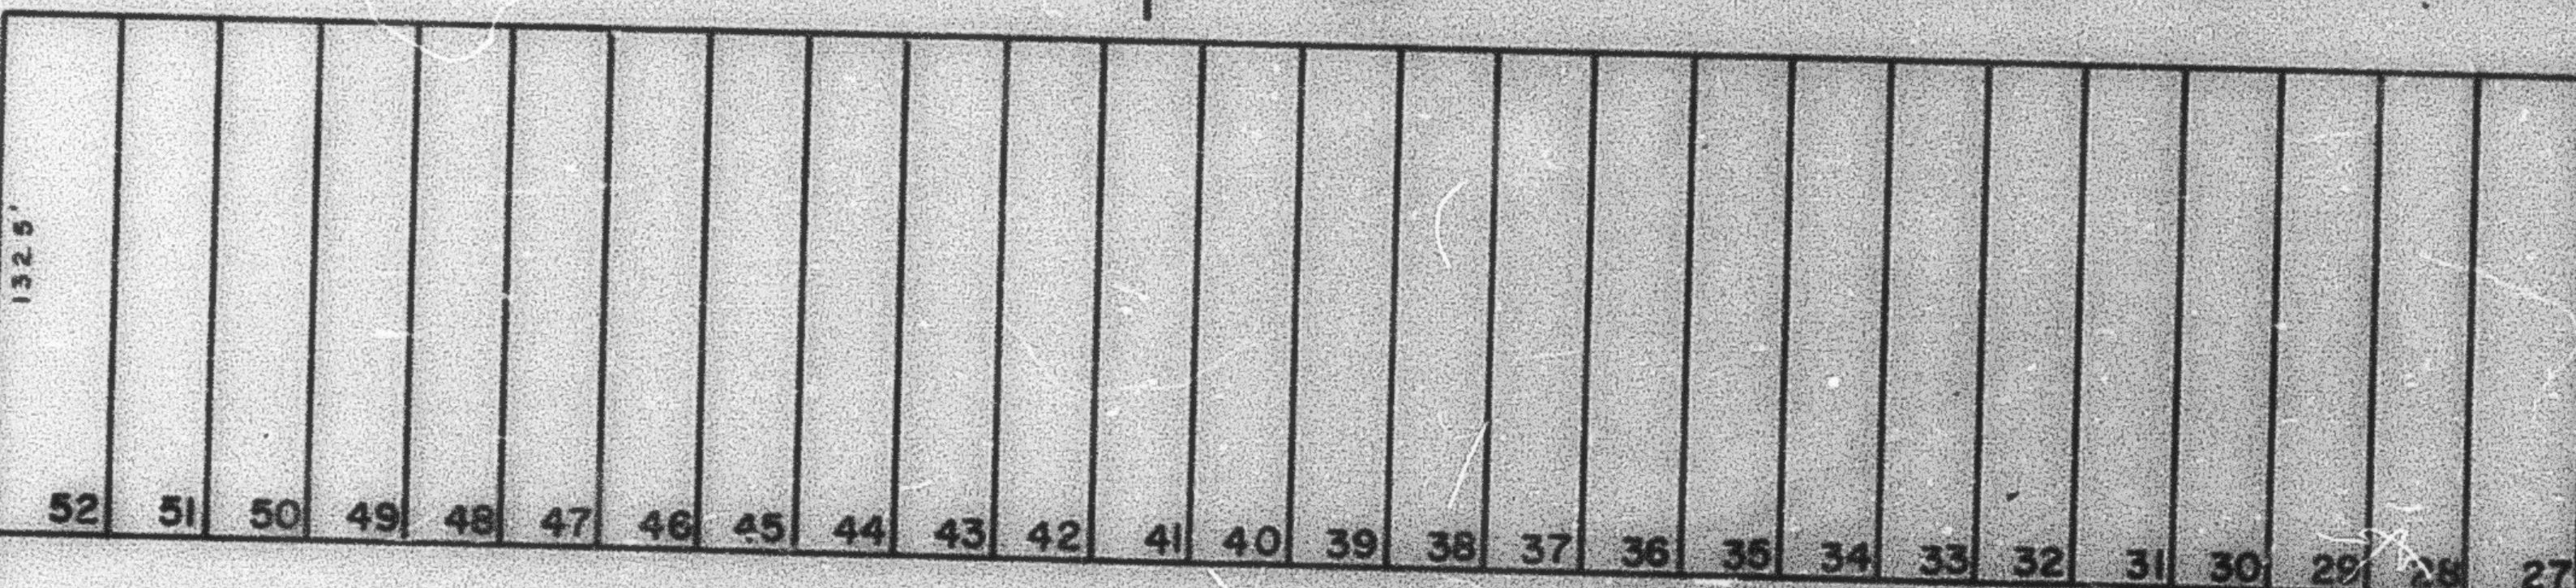

OGDEN CITY BOARD OF EDUCATION
OWNS ALL LOTS IN BLKS 1 & 4

KERSHAW STREET

VACATED

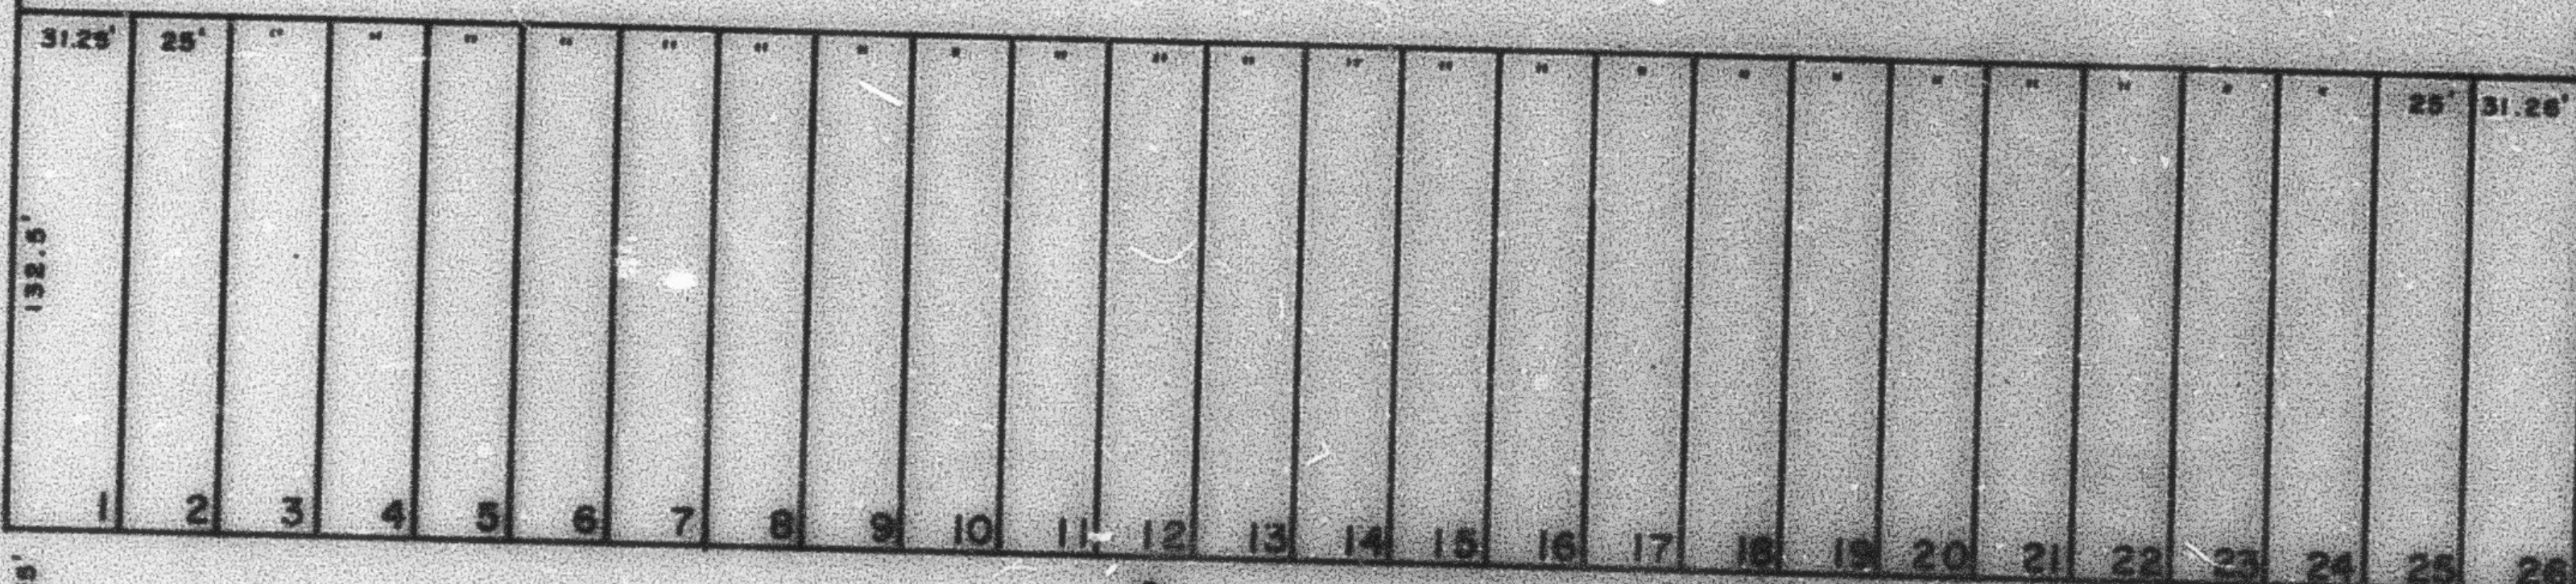


N. 0° 50' E.

SEE PAGE 91

HARRISON

TYLER

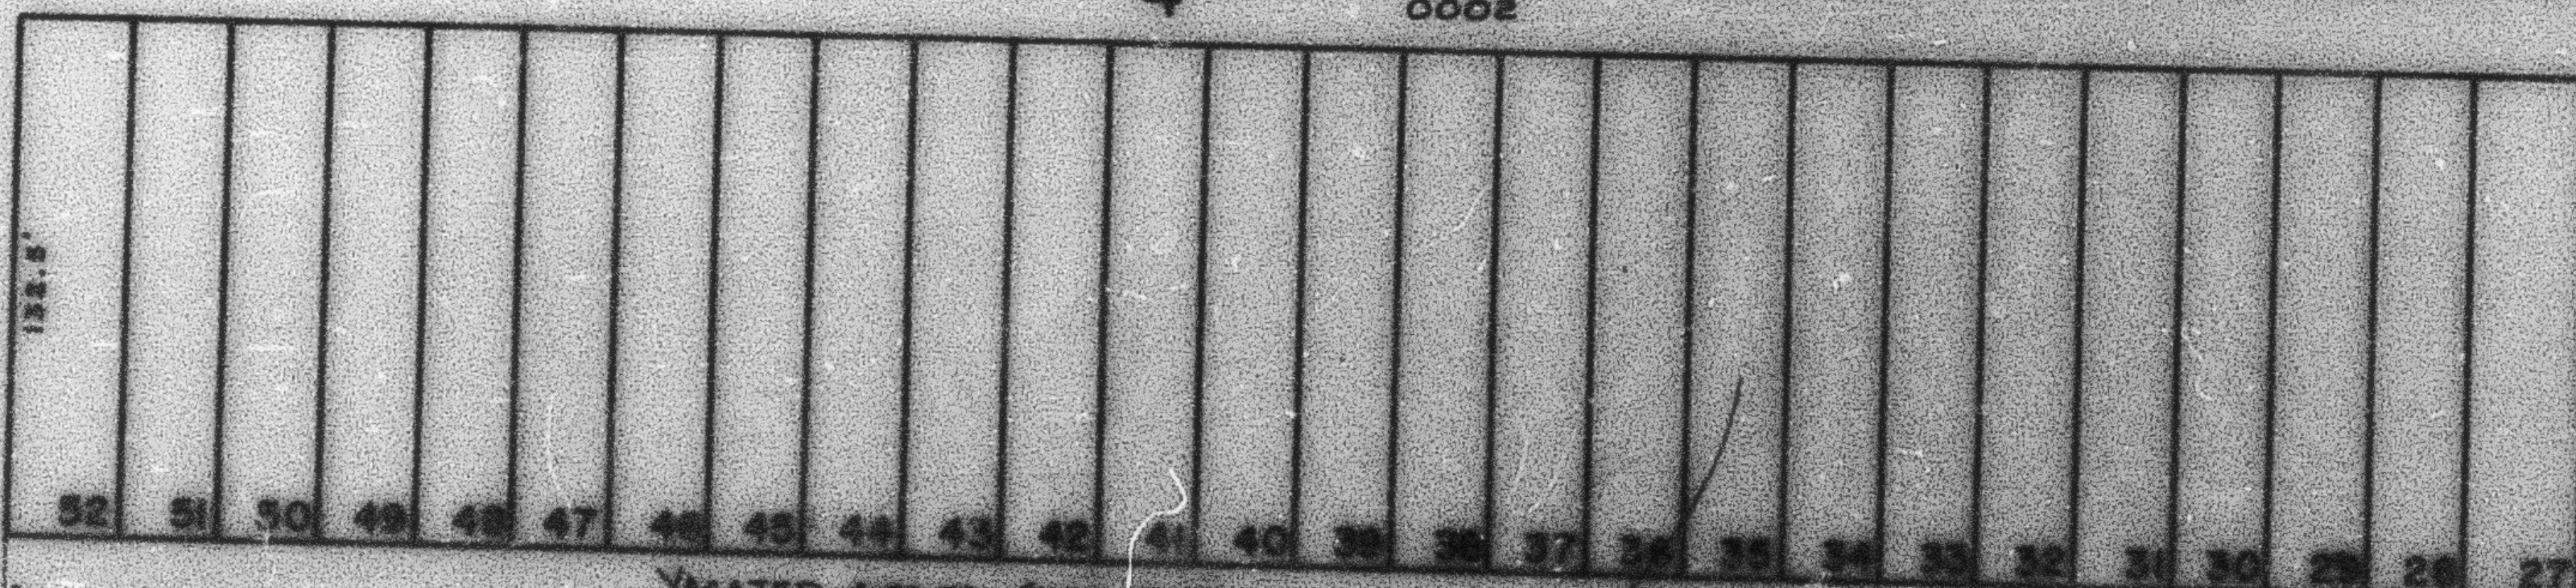

29TH.

STREET

SEE PAGE 89

WEL 10-72