

PART OF N.W. 1/4 OF SEC. 34, T.6 N., R.1 W., S. L.B. & M.

90

ARGONNE PARK ADDITION

BLOCKS 1 & 4

IN OGDEN CITY

TAXING UNIT: 25

SCALE 1" = 50'

SEE PAGE 89

PREFIX: 14-090

28TH.



STREET

BLVD.

AVENUE

HARRISON



TYLER

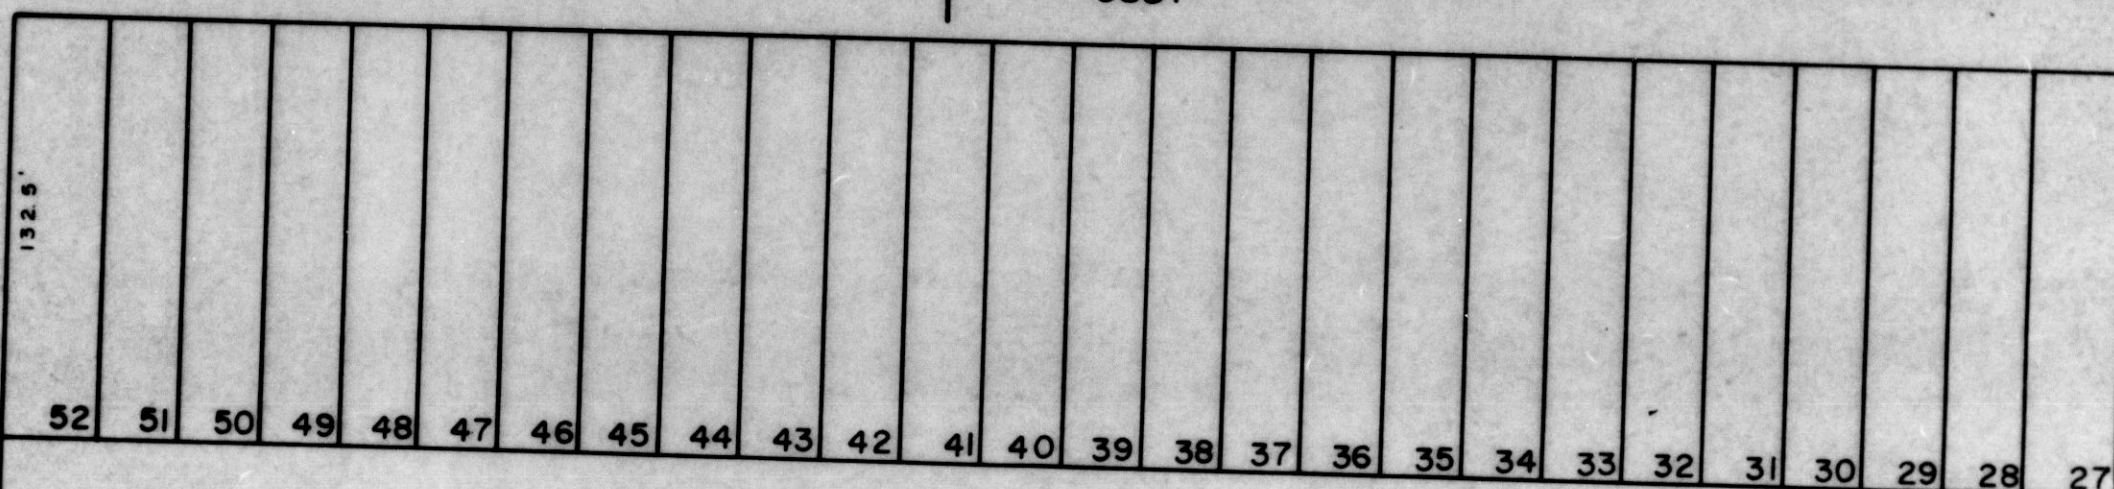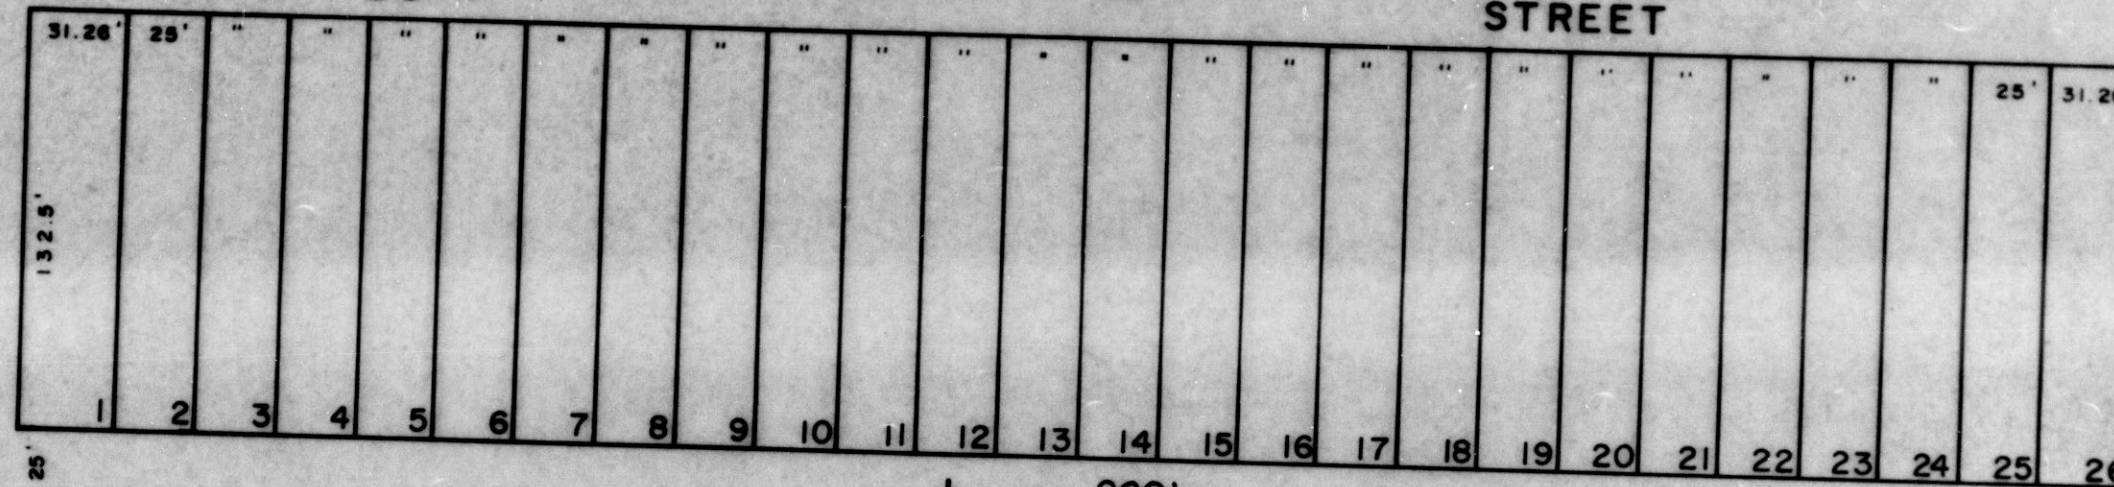

OGDEN CITY BOARD OF EDUCATION
OWNS ALL LOTS IN BLKS 1 & 4

KERSHAW STREET

VACATED

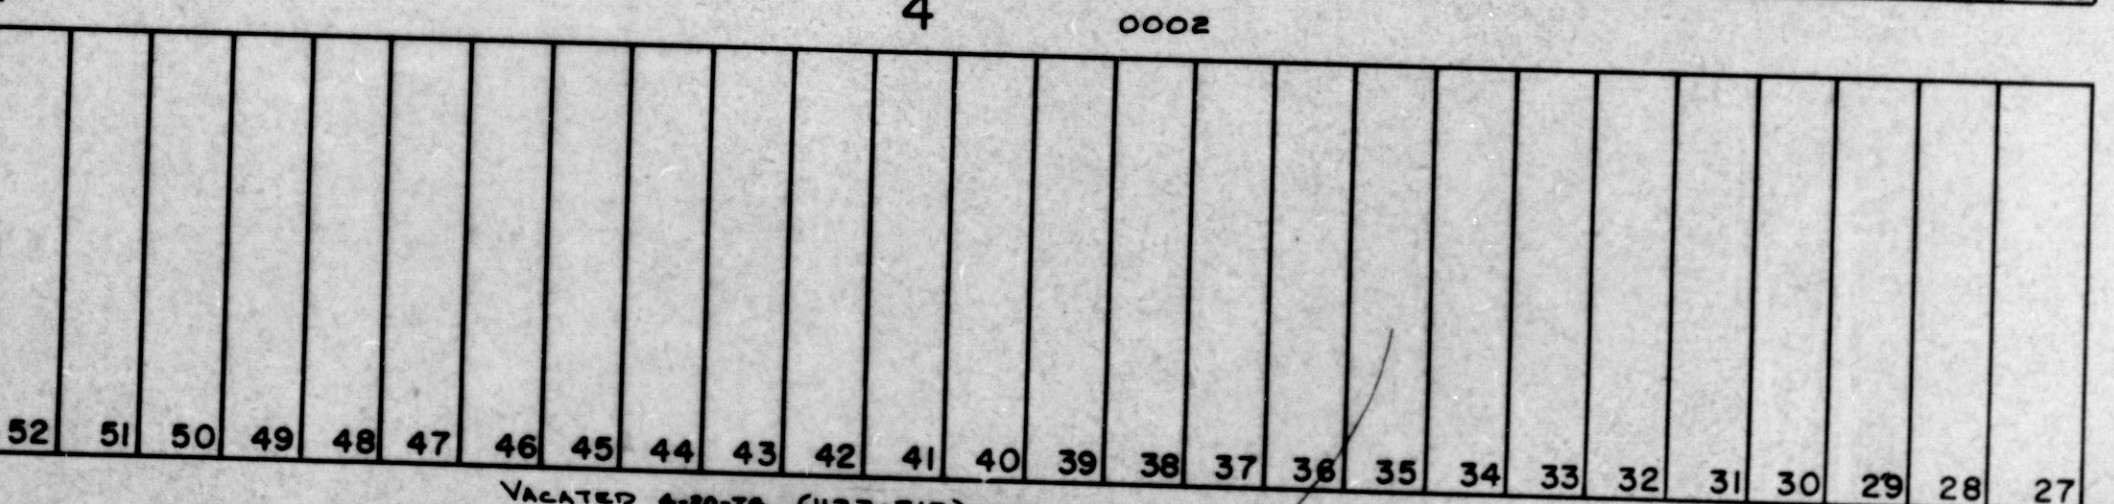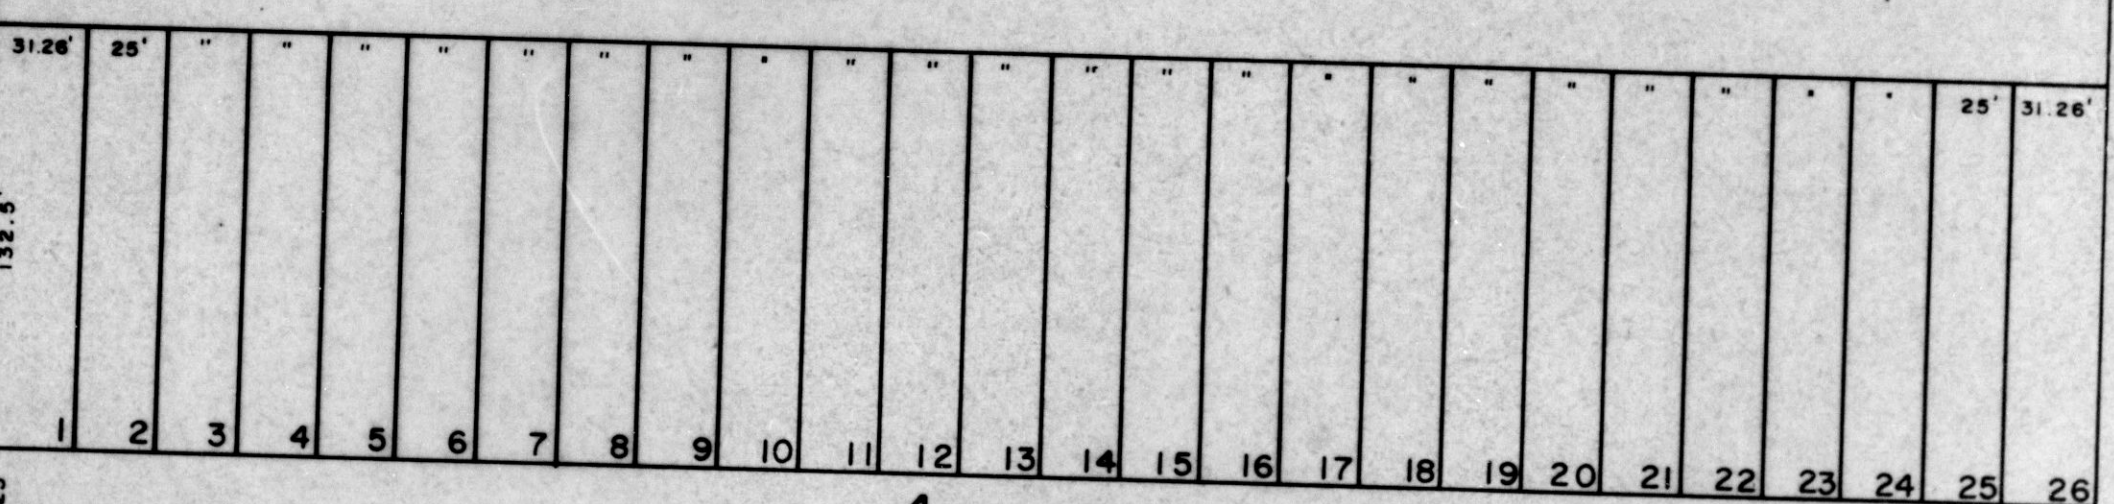

VACATED 4-20-78 (1123-315)

29TH. STREET

S. 89° 20' 18" E. 1/4 SEC. LINE

S. 89° 02' E.

SEE PAGE 98

W.F.J. 10-72