

PART OF N.W. 1/4 OF SEC. 34, T. 6 N., R. 1 W., S. L.B. & M.

90

ARGONNE PARK ADDITION

BLOCKS 1 & 4

IN OGDEN CITY

TAXING UNIT: 25

SEE PAGE 89

PREFIX: 14-090



28TH.

SCALE 1" = 50'



STREET

49.5'

49.5'

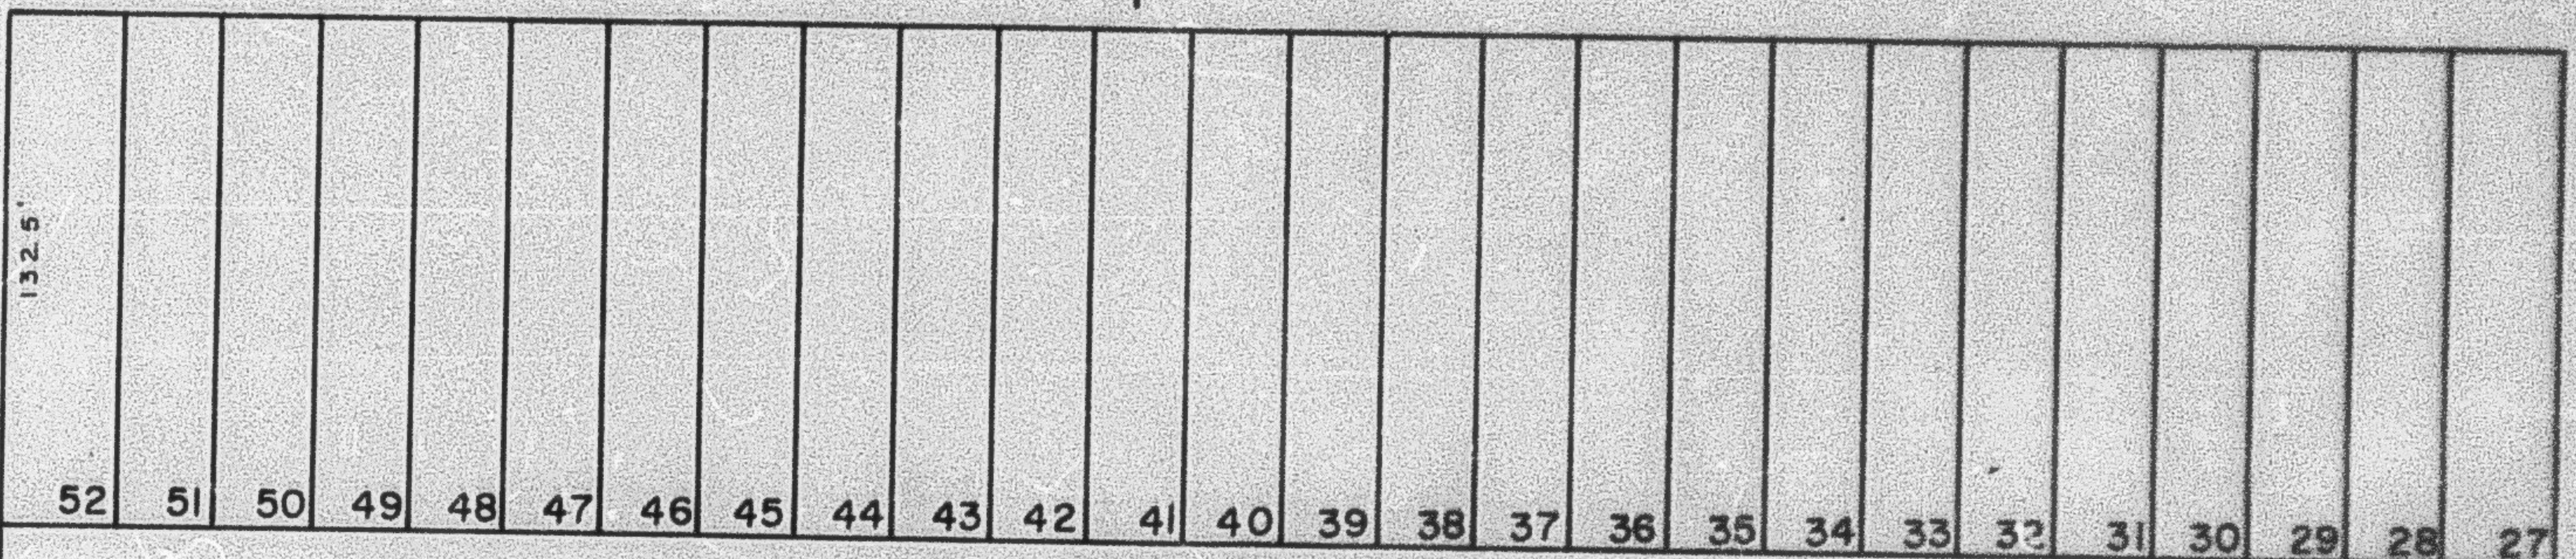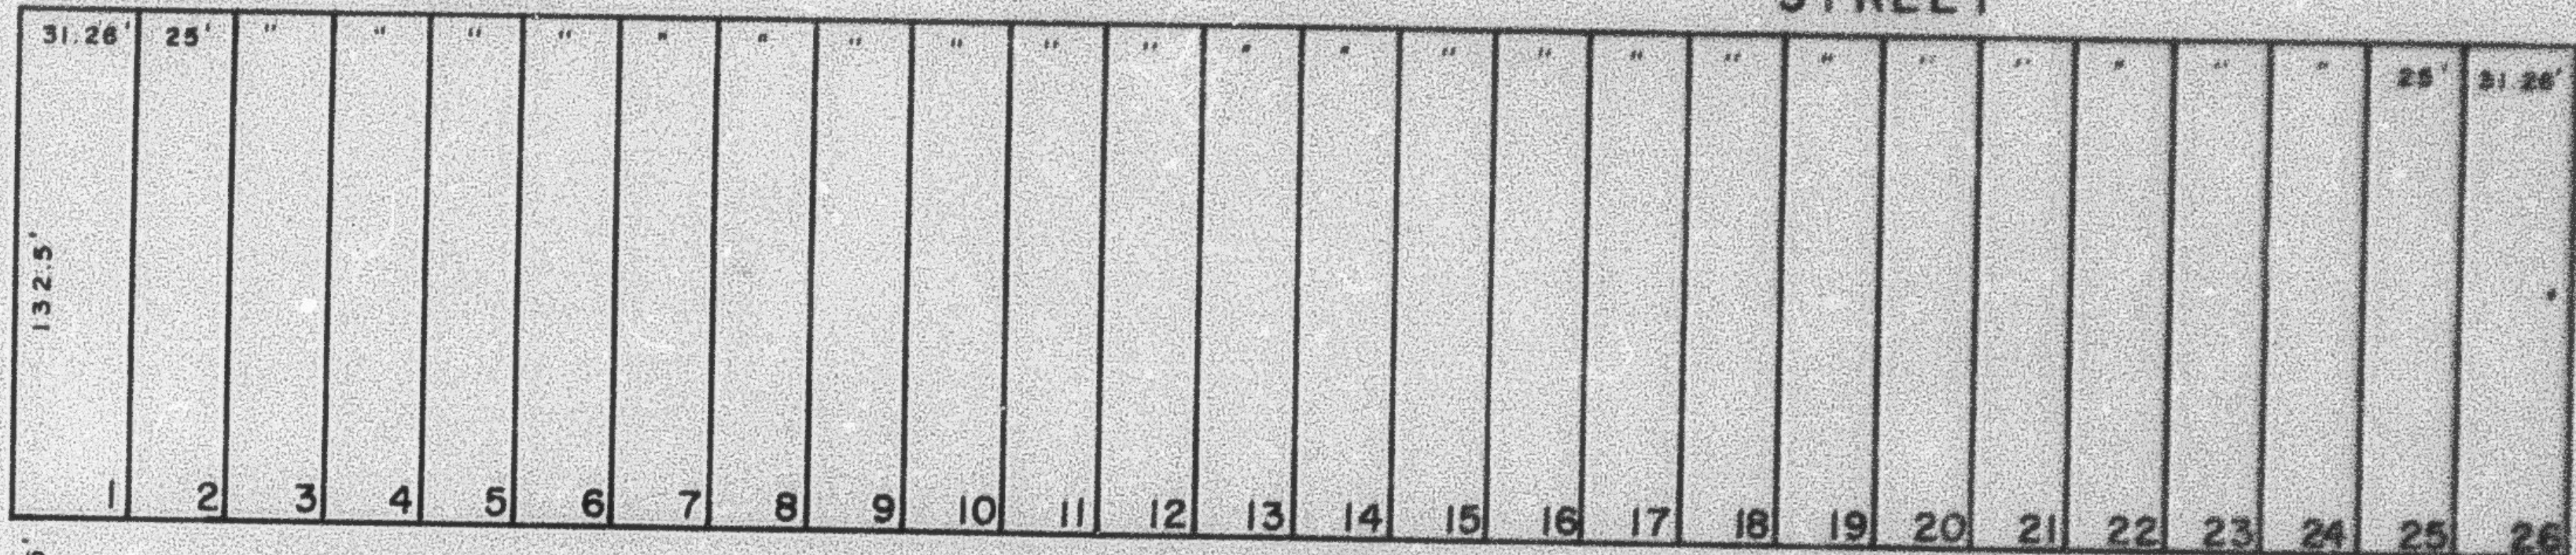

OGDEN CITY BOARD OF EDUCATION
OWNED ALL LOTS IN BLOCK 1 & 4
KERSHAW STREET
VACATED

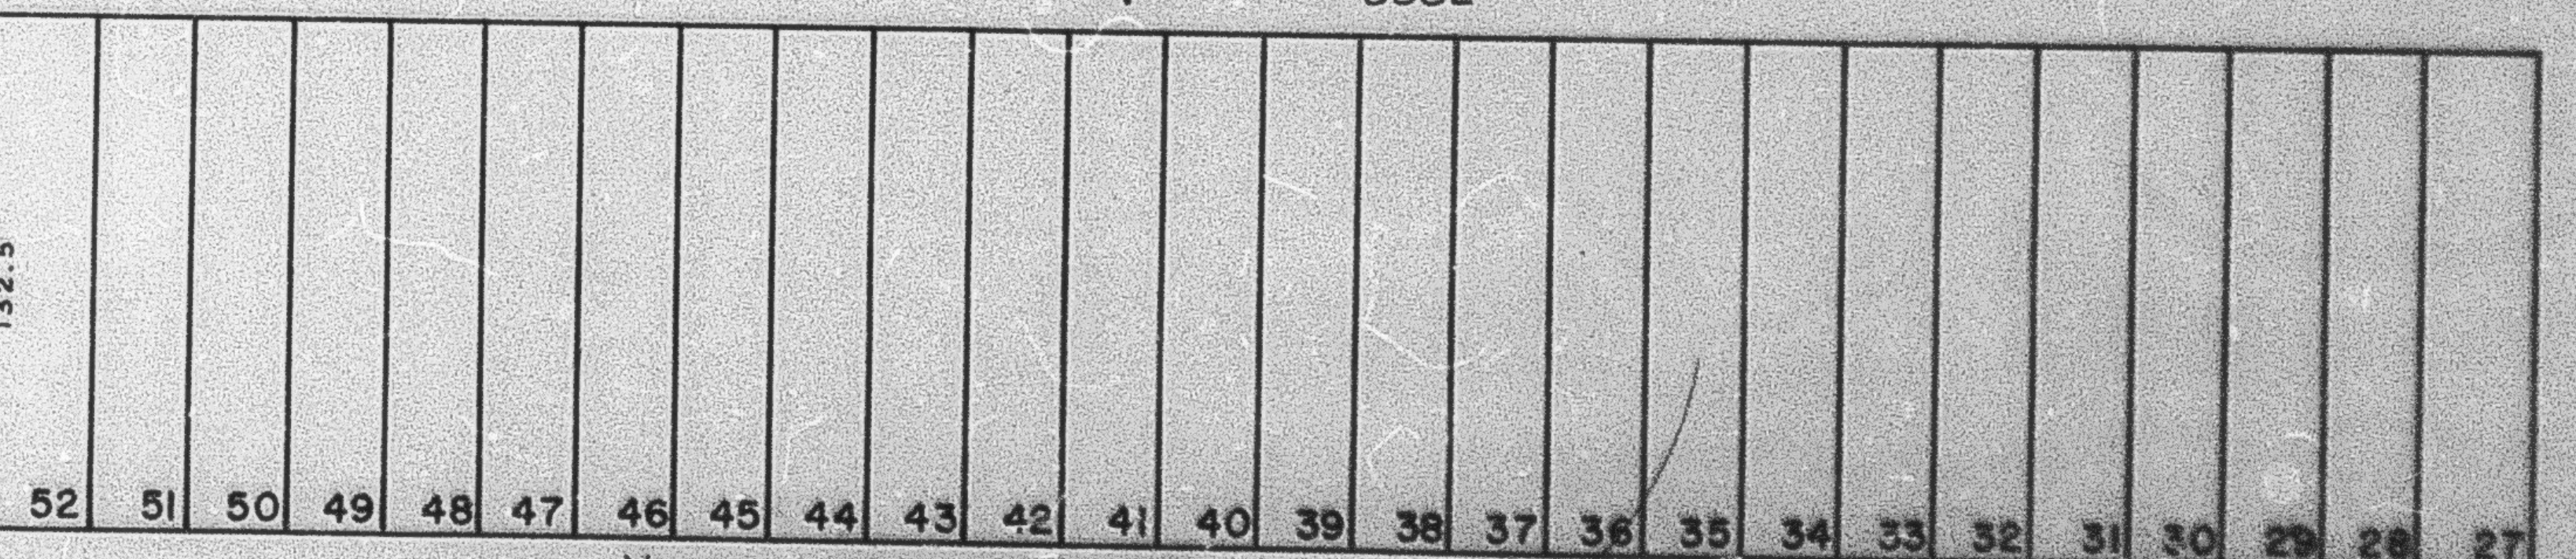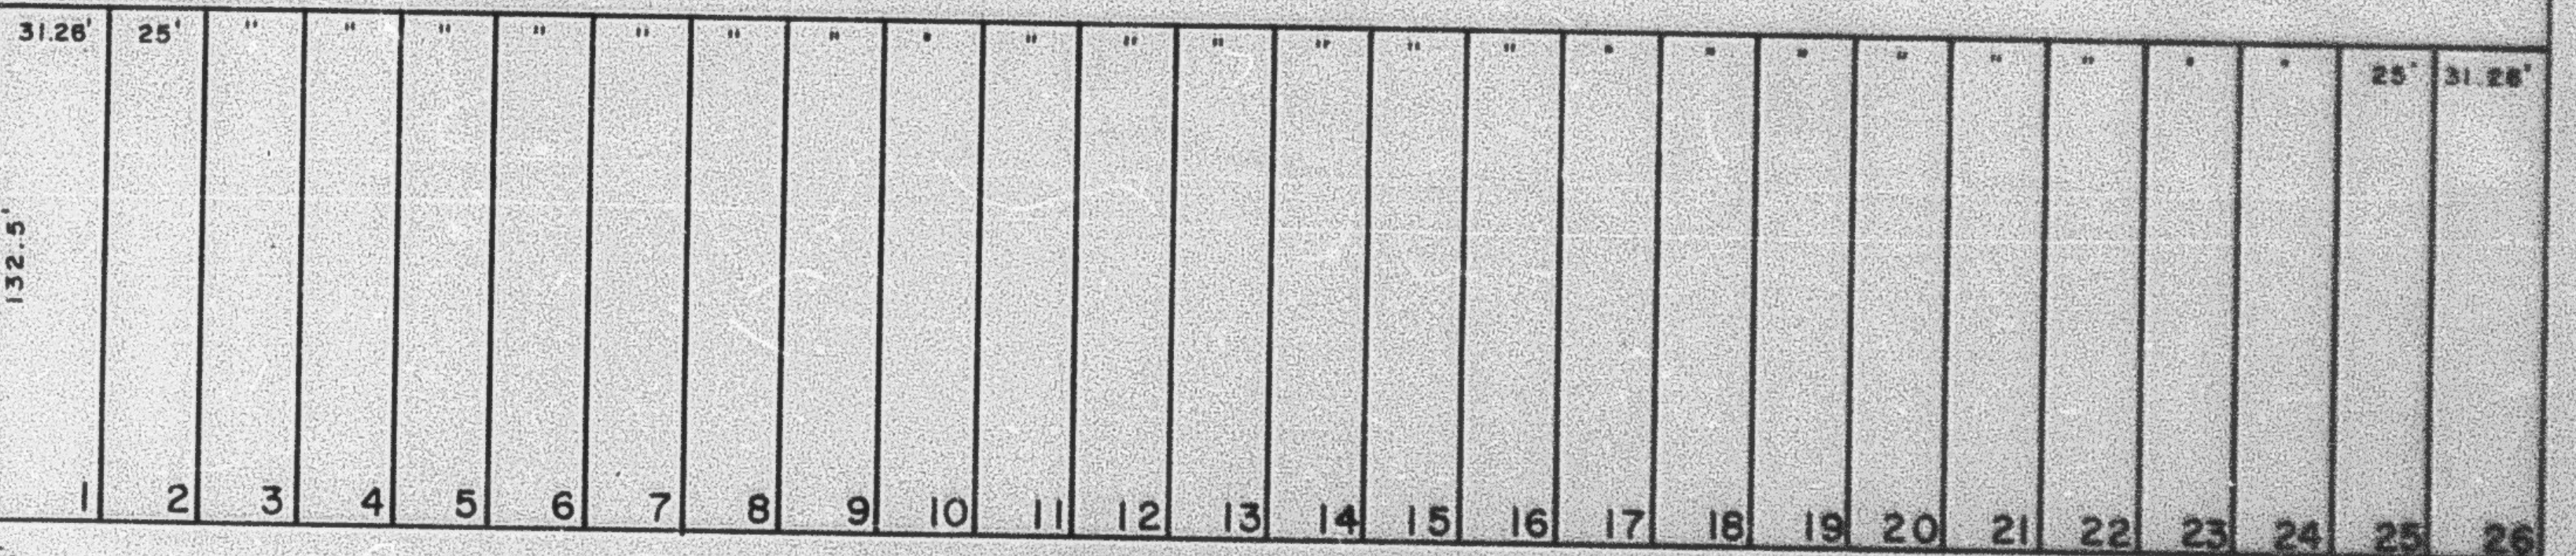

29TH.

S. 89° 20' 16" E. 1/4 SEC. LINE

STREET

49.5'

49.5'

W. 1/4
COR.
SEC. 34

SEE PAGE 98

W.F. 10-72

SEE BK. 2, PAGE 8

SEC. 34, T. 6 N., R. 1 W., S. L.B. & M.

SEE PAGE 91