

PART OF THE N.W. 1/4, SEC. 34, T.6N., R.1W., S.L.B. & M.

91

ARGONNE PARK ADDITION  
BLOCKS 2 & 5

TAXING UNIT: 25

IN OGDEN CITY


SCALE 1" = 50'

FOR COMPLETE ENG DATA SEE  
ORIGINAL DEDICATION PLAT IN  
BOOK 7, PAGE 46 OF RECORDS.

28TH

SEE PAGE 88


STREET

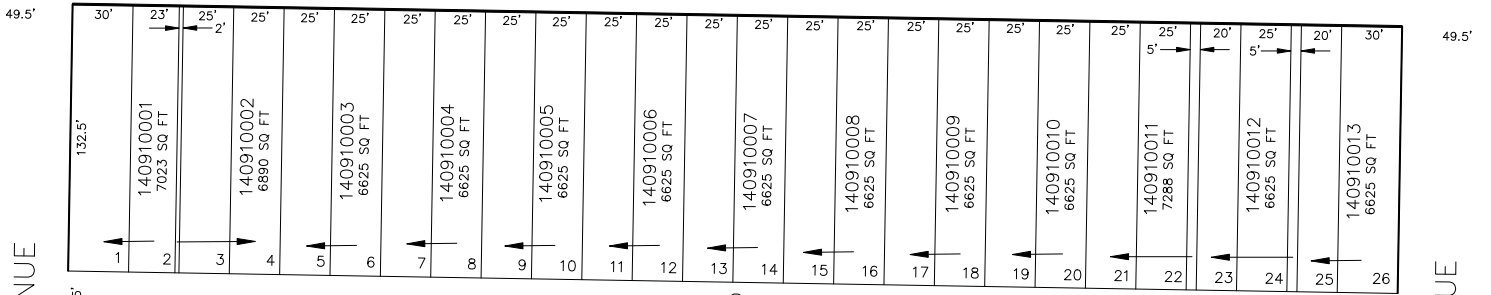

AVENUE

AVENUE


2

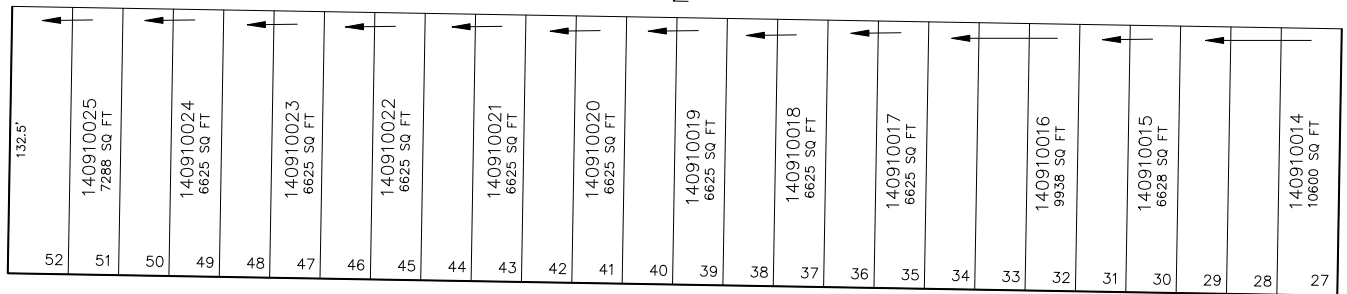


S 89°02' E

KERSHAW

STREET

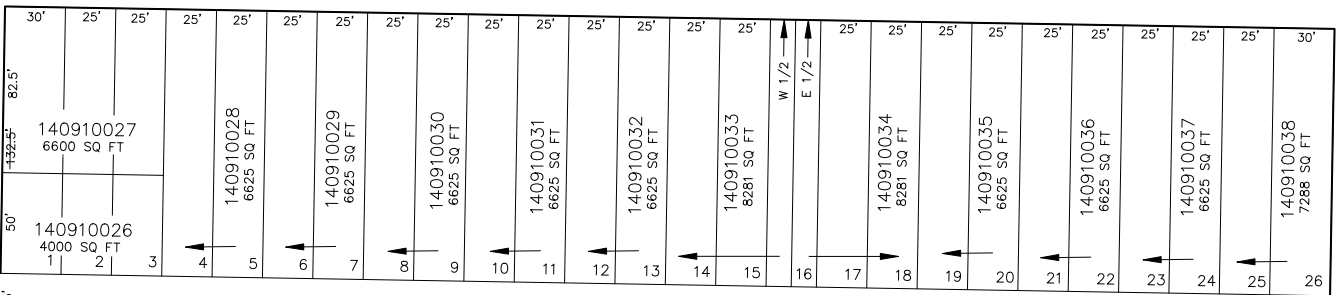

5

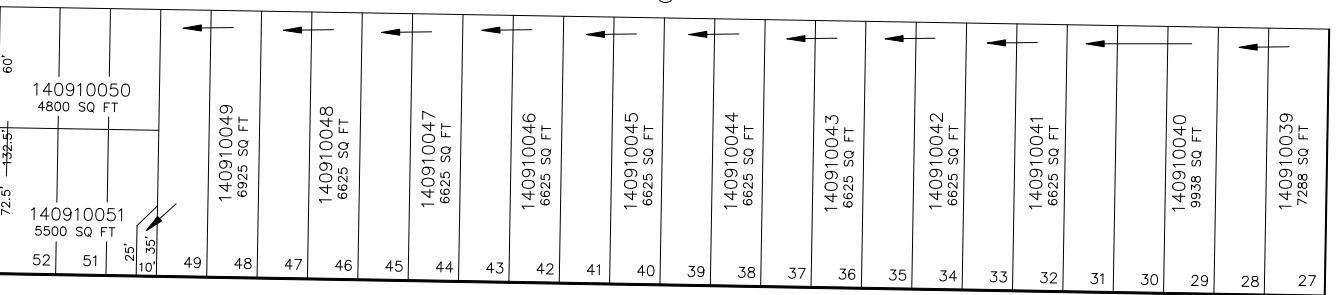

S 89°20'15" E

1/4 SEC. LINE

29TH

STREET

S 89°02' E

SEE PAGE 99

BM 1-94

SEE PAGE 90

SEE PAGE 92

14