

PART OF THE N.W. 1/4, SEC. 34, T.6N., R.1W., S.L.B. & M.

ARGONNE PARK ADDITION
BLOCKS 2 & 5

IN OGDEN CITY
SCALE 1" = 50'



TAXING UNIT: 25

28TH

SEE PAGE 88

STREET


FOR COMPLETE ENG DATA SEE
ORIGINAL DEDICATION PLAT IN
BOOK 7, PAGE 46 OF RECORDS.

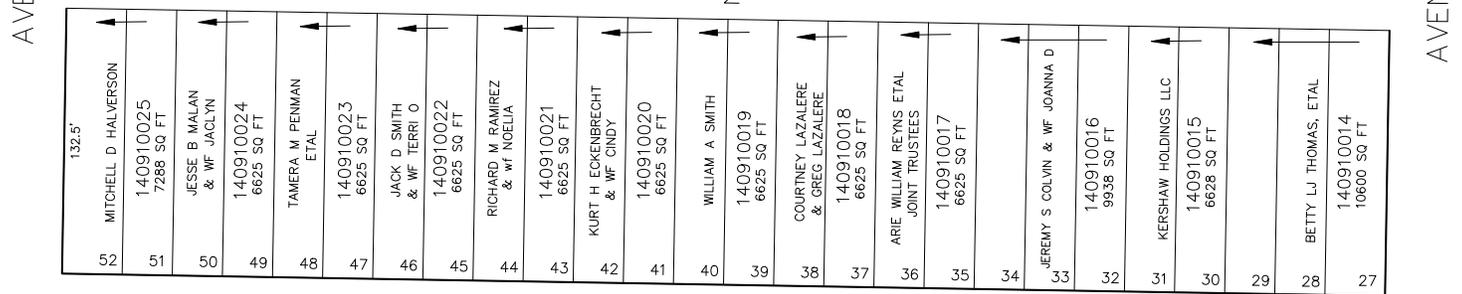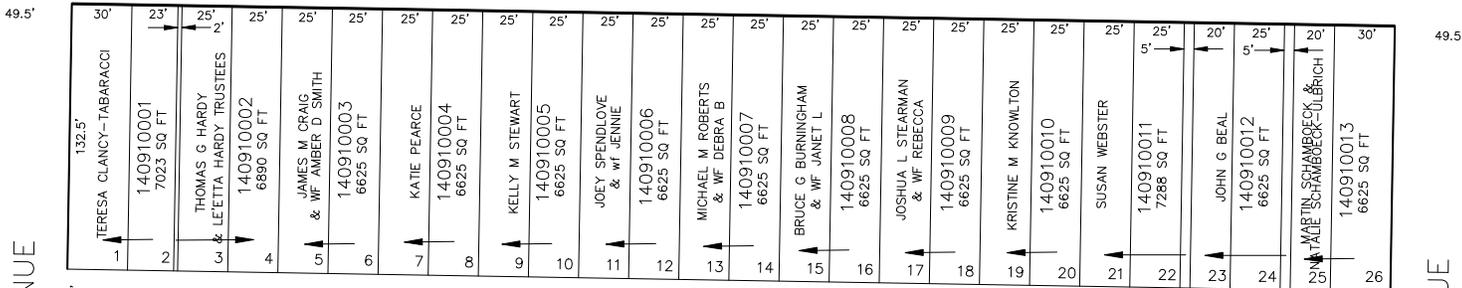

S 89°02' E

KERSHAW


STREET

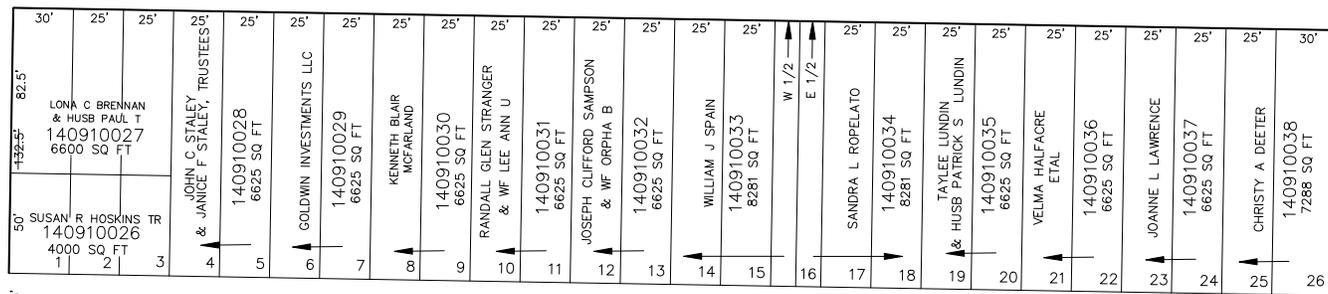

S 89°20'15" E

29TH

STREET

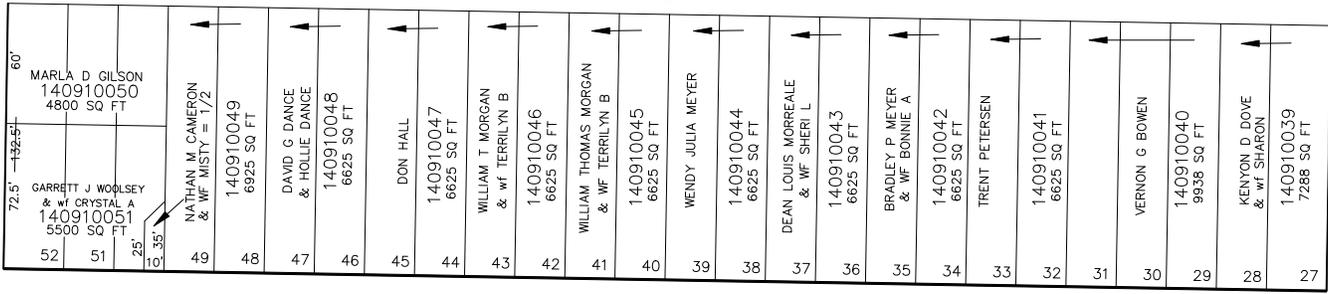

S 89°02' E

SEE PAGE 90

14

SEE PAGE 99

BM 1-94

N 0°56' E

SEE PAGE 92

POLK

AVENUE

AVENUE

49.5'

49.5'

49.5'

40'

40'

25'

49.5'