


PART OF THE SW 1/4, OF THE NE 1/4 OF SEC. 34, T.6N., R.1W., S.L.B. & M.  
MAULE ADDITION

BLOCK 1  
IN OGDEN CITY  
SCALE 1" = 60'

TAXING UNIT: 25

SEE PAGE 84

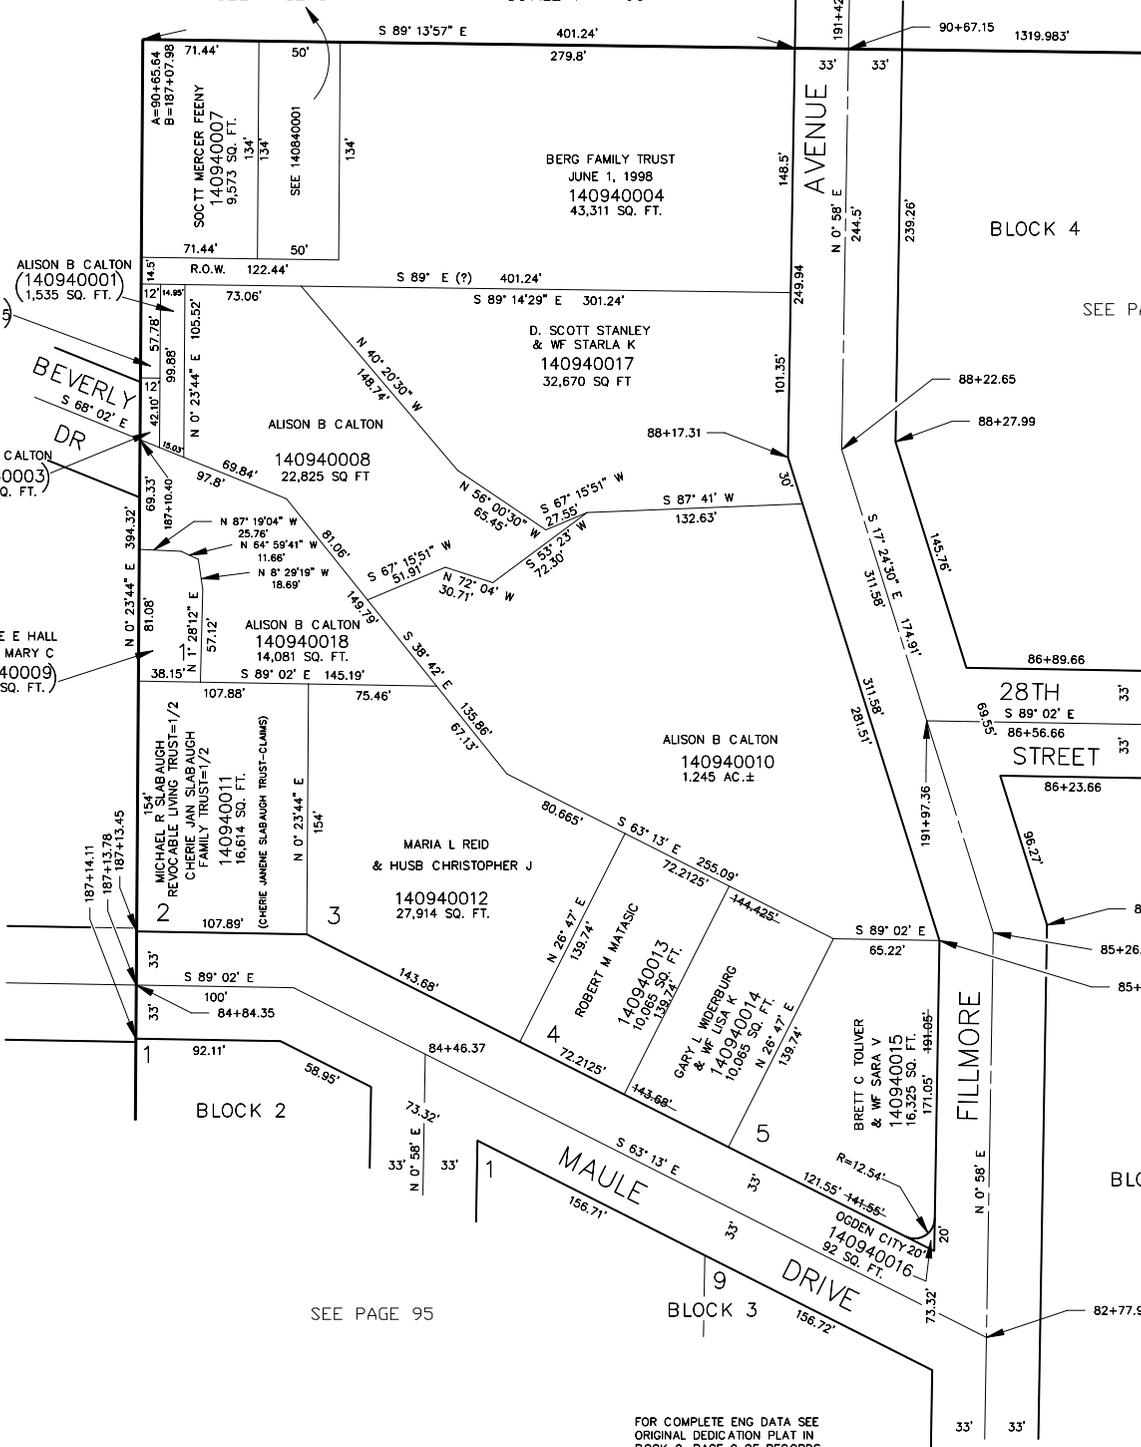

(SEE 020720015)

SEE BOOK 2  
PAGE 72

GEORGE E HALL  
& WF MARY C  
(140940009)  
3,063 SQ. FT.

MICHAEL R SLABAUGH  
REVOCABLE LIVING TRUST=1/2  
CHERIE JAN SLABAUGH  
FAMILY TRUST=1/2  
140940011  
16,614 SQ. FT.  
(CHERIE JANE SLABAUGH TRUST-CLAIMS)

SEE PAGE 95

FOR COMPLETE ENG DATA SEE  
ORIGINAL DEDICATION PLAT IN  
BOOK 9, PAGE 9 OF RECORDS.