


# MAULE ADDITION

BLOCK 1  
IN OGDEN CITY  
SCALE 1" = 60'

TAXING UNIT: 25

SEE PAGE 84

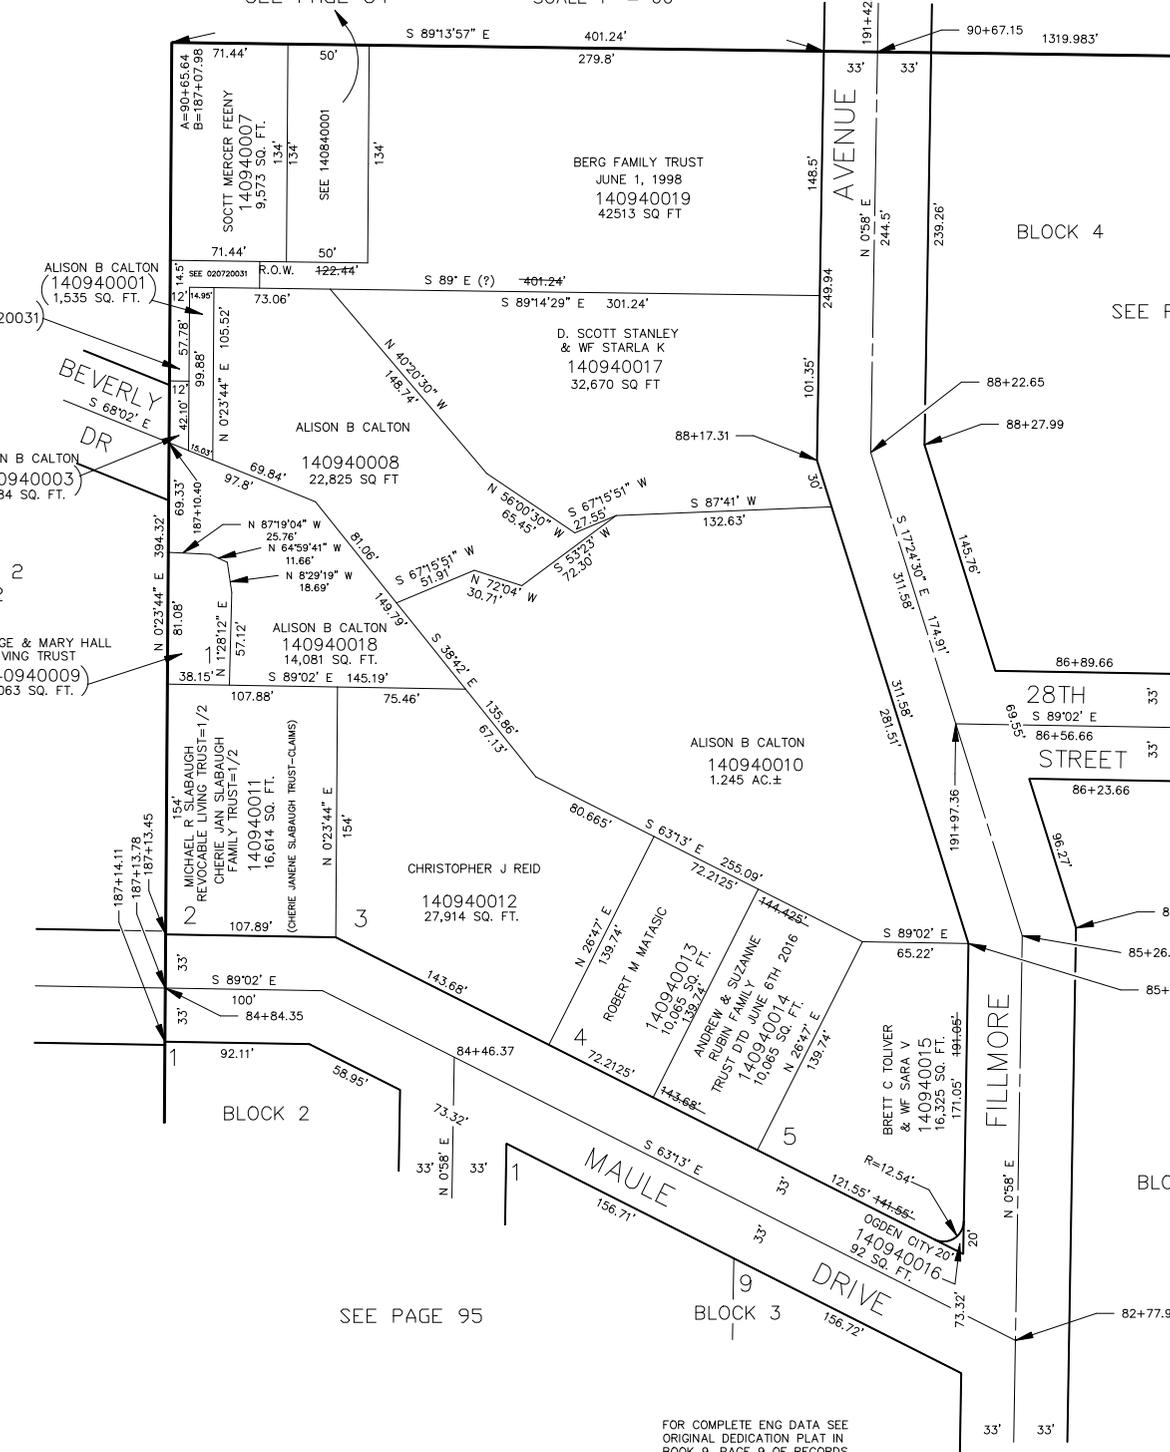

(SEE 020720031)

SEE BOOK 2  
PAGE 72

GEORGE & MARY HALL  
LIVING TRUST  
(140940009)  
3,063 SQ. FT.

ALISON B CALTON  
(140940001)  
1,535 SQ. FT.

ALISON B CALTON  
(140940003)  
484 SQ. FT.

A=90+65.64  
B=167+07.96  
SOOTT MERCER FEENEY  
140940007  
9575 SQ. FT.

BERG FAMILY TRUST  
JUNE 1, 1998  
140940019  
42513 SQ FT

D. SCOTT STANLEY  
& WF STARLA K  
140940017  
32,670 SQ FT

ALISON B CALTON  
140940008  
22,825 SQ FT

ALISON B CALTON  
140940018  
14,081 SQ. FT.

CHRISTOPHER J REID  
140940012  
27,914 SQ. FT.

ROBERT M MATIAS  
140940013  
10,065 SQ. FT.

ANDREW & SUZANNE  
RUBIN FAMILY  
TRUST DTD JUNE 6TH 2016  
140940014  
10,065 SQ. FT.

BRETT C TOLIVER  
& WF SARA V  
140940015  
16,325 SQ. FT.

OGDEN CITY 2016  
140940016  
92 SQ. FT.

SEE PAGE 95

BLOCK 3

SEE PAGE 96

SEE PAGE 96

BLOCK 4

FOR COMPLETE ENG DATA SEE  
ORIGINAL DEDICATION PLAT IN  
BOOK 9, PAGE 9 OF RECORDS.