

PART OF THE SW 1/4, OF THE NE 1/4, OF SEC. 34, T.6N., R.1W., S.L.B. & M.


MAULE ADDITION

PART OF BLOCK 4
IN OGDEN CITY

SCALE 1" = 60'

TAXING UNIT: 25

SEE PAGE 87

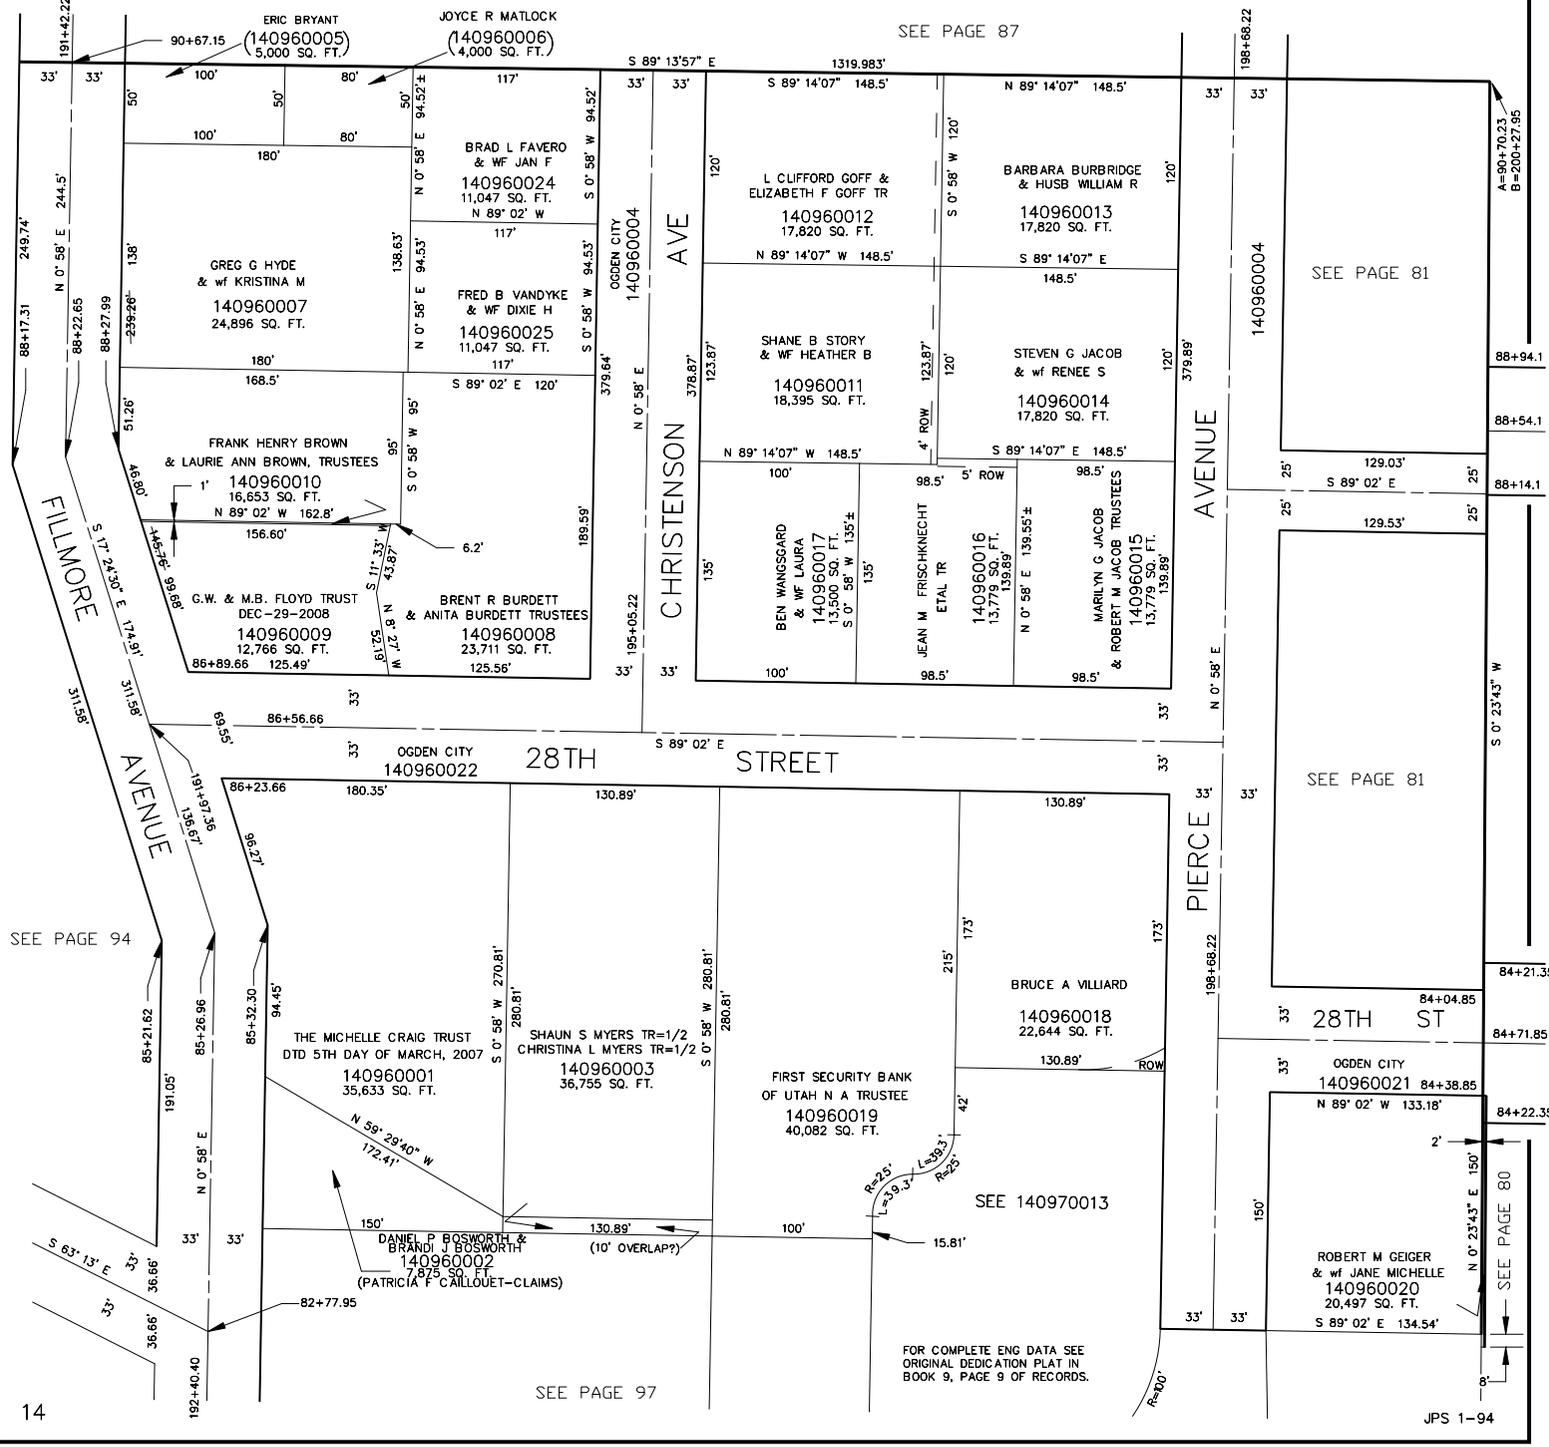

SEE PAGE 94

SEE PAGE 97

FOR COMPLETE ENG DATA SEE ORIGINAL DEDICATION PLAT IN BOOK 9, PAGE 9 OF RECORDS.

OGDEN CITY
140960021
84+38.85

ROBERT M GEIGER
& wf JANE MICHELLE
140960020
20,497 SQ. FT.
S 89° 02' E 134.54'

SEE PAGE 80

SEE PAGE 81

SEE PAGE 81