


PART OF THE SW.1/4, OF  
SECTION 34, T.6N., R.1W., S.L.B.&M.

IN OGDEN CITY  
SCALE 1" = 60'

TAXING UNIT: 25

SEE PAGE 90

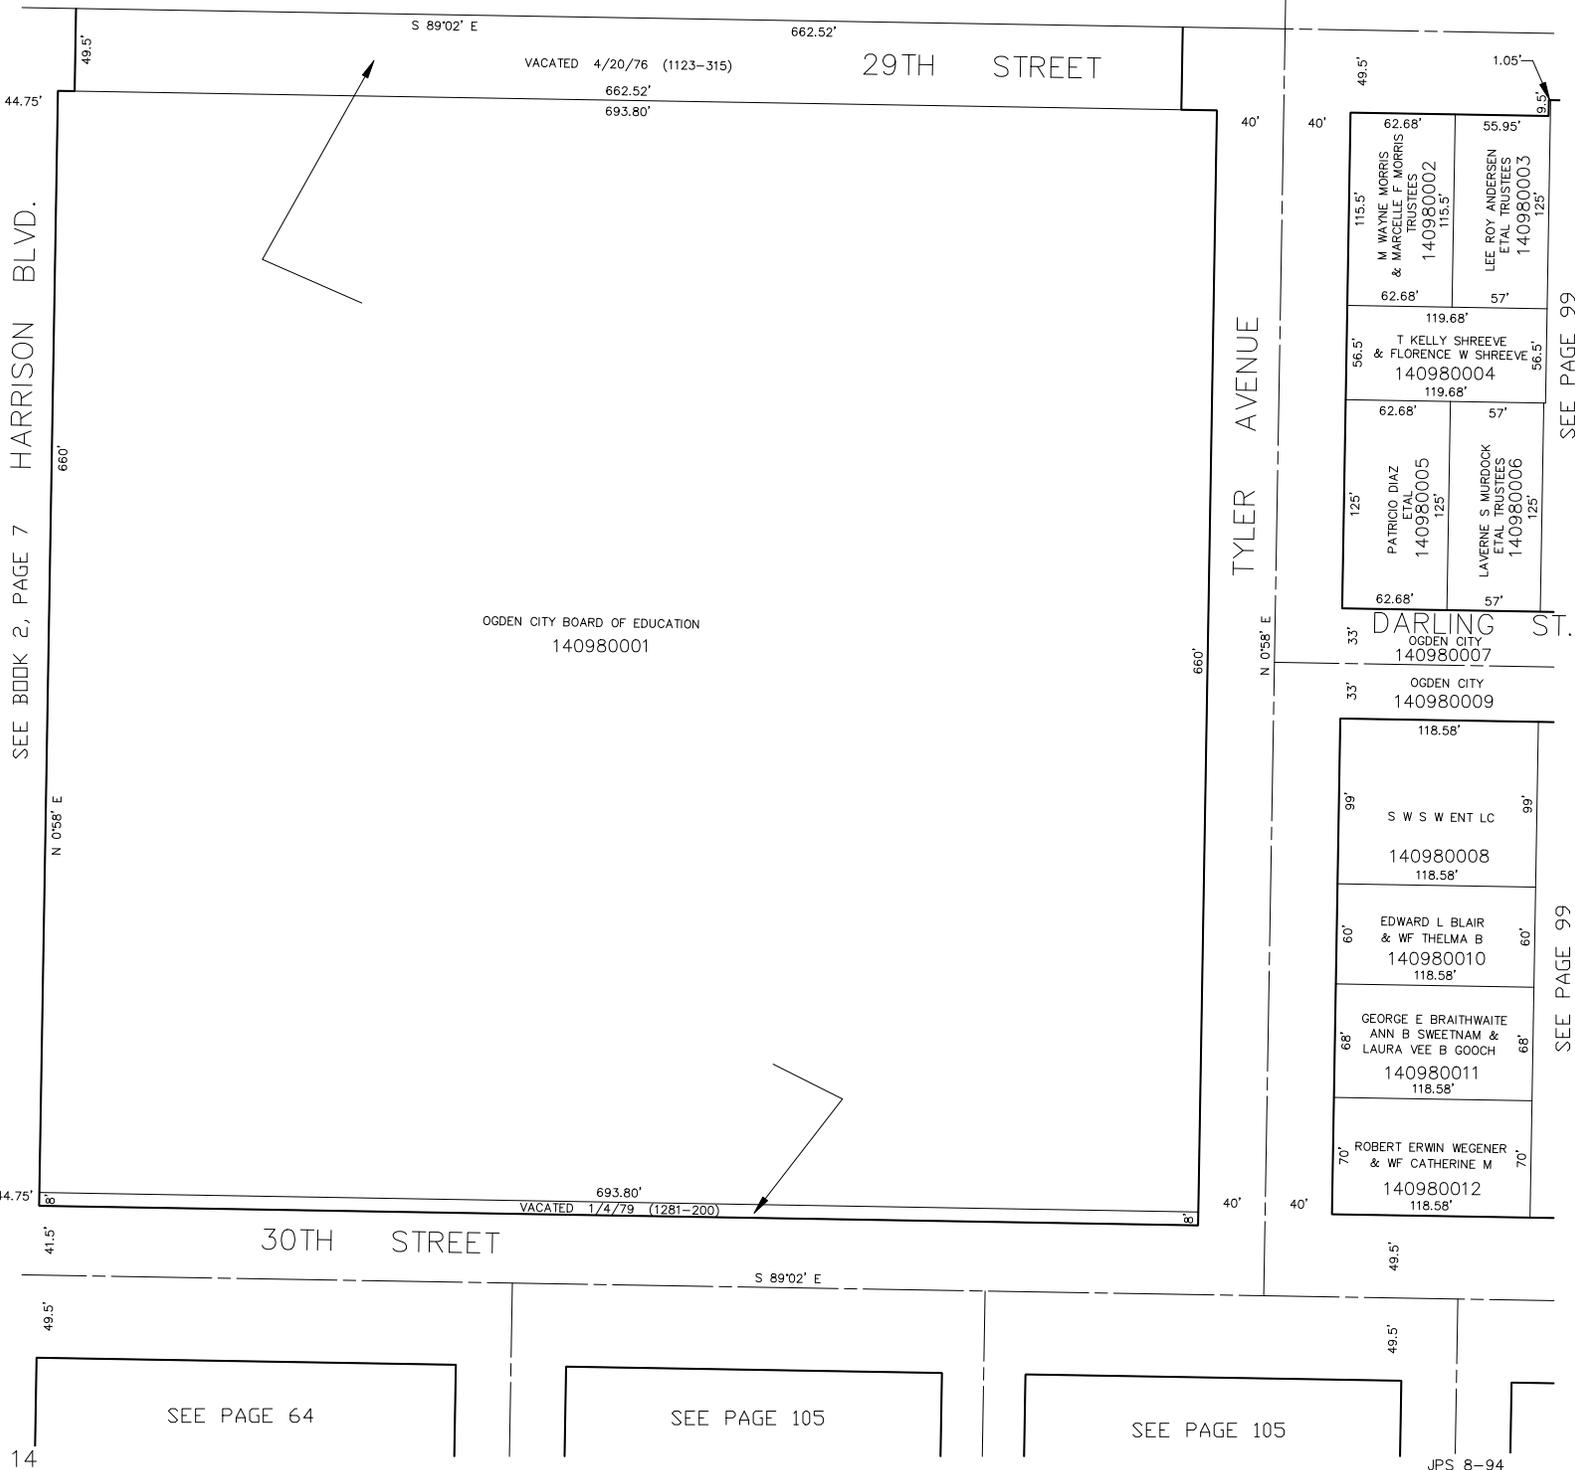

SEE BOOK 2, PAGE 7 HARRISON BLVD.

TYLER AVENUE

|  |                      |  |
|--|----------------------|--|
| 115.5'   | 62.68'               | 55.95'                                       |
| M WAYNE MORRIS & MARCELLE F MORRIS TRUSTEES<br>140980002             |                      | LEE ROY ANDERSEN ETAL TRUSTEES<br>140980003  |
| 62.68'   | 57'                  | 125'   |
| 56.5'  | 119.68'              | 56.5'  |
| T KELLY SHREEVE & FLORENCE W SHREEVE<br>140980004                    |                      |  |
| 62.68'   | 57'                  | 56.5'  |
| 125'   | 57'                  | 125'   |
| PATRICIO DIAZ ETAL<br>140980005                                      |                      | LAVERNE S MURDOCK ETAL TRUSTEES<br>140980006 |
| 62.68'   | 57'                  | 125'   |
| 33'  | DARLING ST.          |  |
| OGDEN CITY 140980007   |                      |  |
| 33'  | OGDEN CITY 140980009 |  |
| 99'  | 118.58'              | 99'  |
| S W S W ENT LC<br>140980008  |                      |  |
| 60'  | 118.58'              | 60'  |
| EDWARD L BLAIR & WF THELMA B<br>140980010                            |                      |  |
| 68'  | 118.58'              | 68'  |
| GEORGE E BRAITHWAITE ANN B SWEETNAM & LAURA VEE B GOOCH<br>140980011 |                      |  |
| 70'  | 118.58'              | 70'  |
| ROBERT ERWIN WEGENER & WF CATHERINE M<br>140980012                   |                      |  |
| 49.5'  | 49.5'                | 49.5'  |

SEE PAGE 99

SEE PAGE 99

SEE PAGE 64

SEE PAGE 105

SEE PAGE 105