


PART OF THE SW.1/4, OF
SECTION 34, T.6N., R.1W., S.L.B.&M.

TAXING UNIT: 25

IN OGDEN CITY
SCALE 1" = 60'

SEE PAGE 90

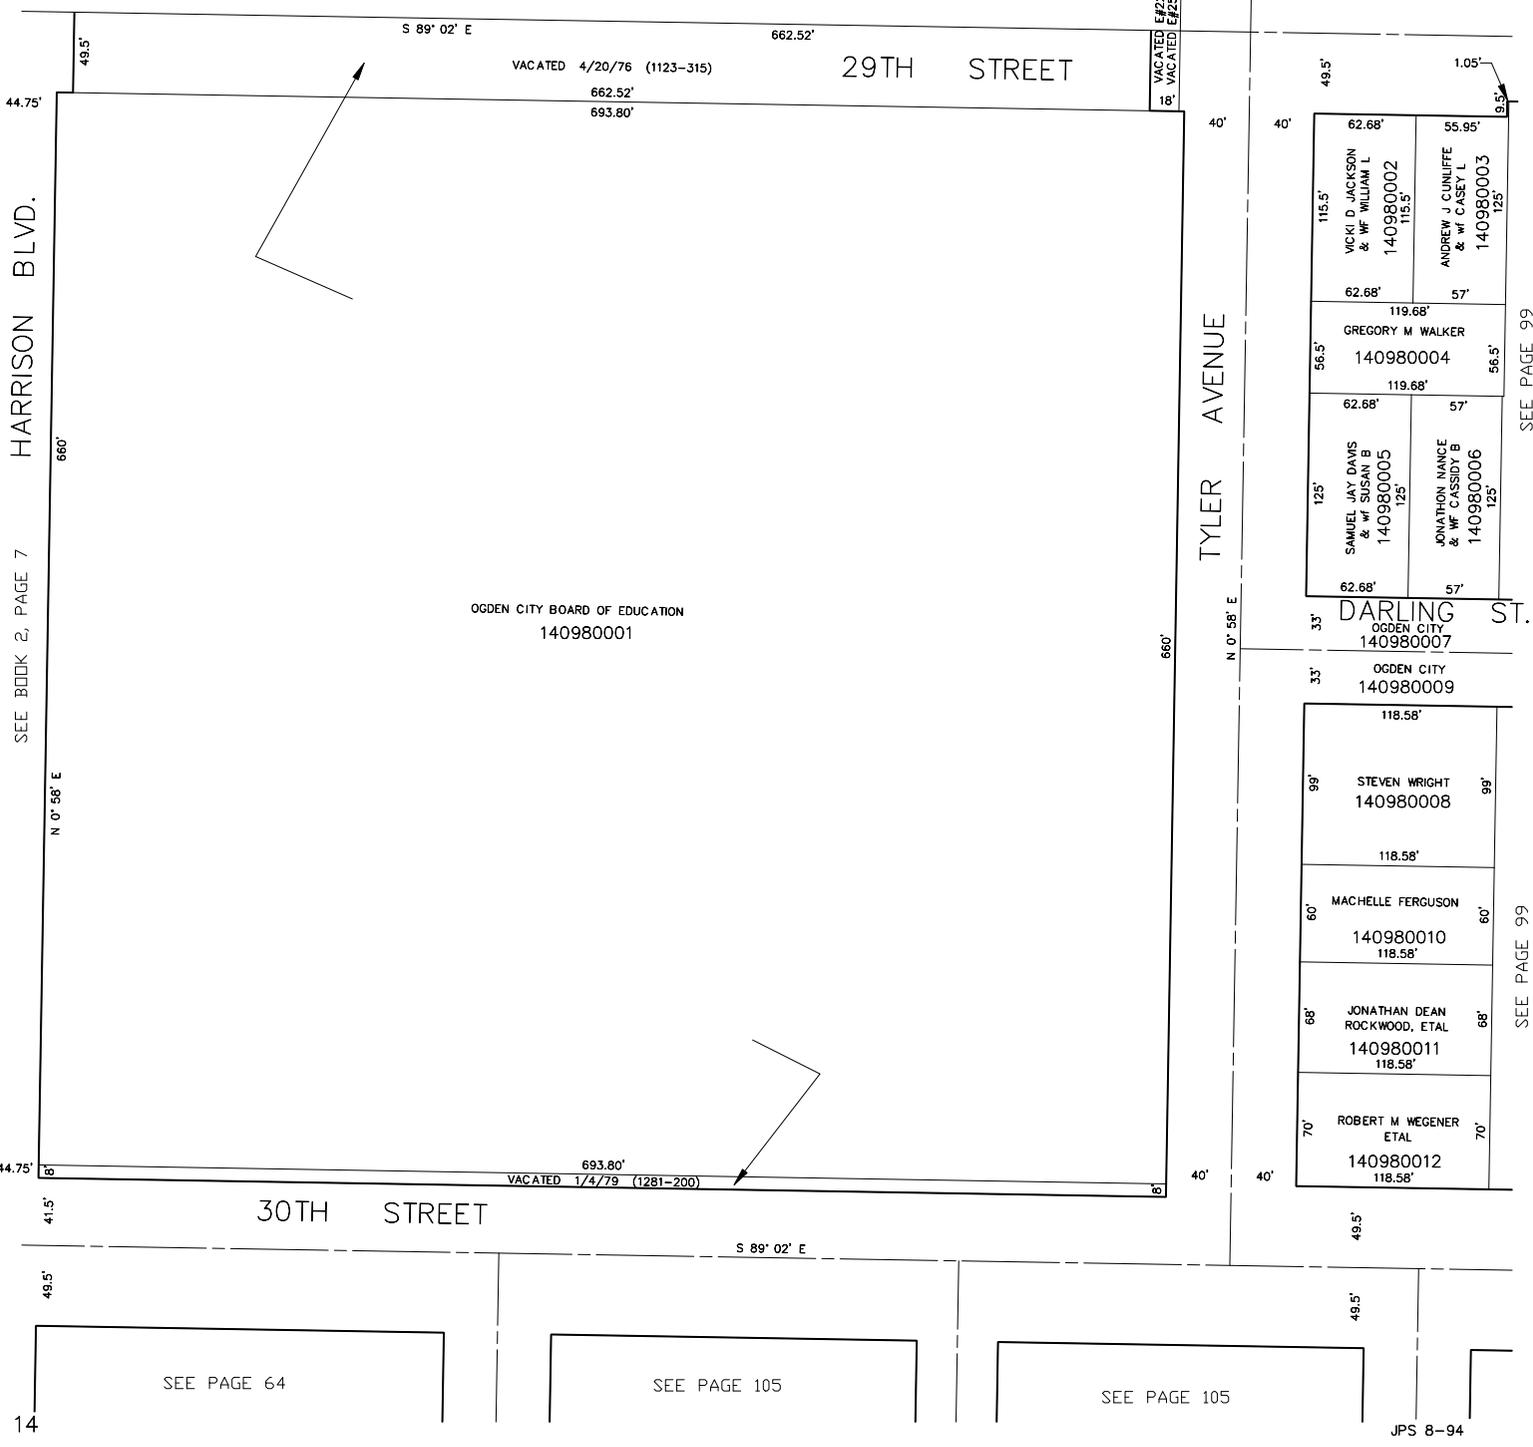

SEE BOOK 2, PAGE 7
HARRISON BLVD.

TYLER AVENUE

DARLING ST.

OGDEN CITY BOARD OF EDUCATION
140980001

115.5'	VICKI D JACKSON & WF WILLIAM L 140980002 115.5'	55.95'	ANDREW J CUNLIFFE & WF CASEY L 140980003 125'
62.68'	GREGORY M WALKER 140980004 119.68'		57'
125'	SAMUEL JAY DAVIS & WF SUSAN B 140980005 125'	57'	JONATHAN NANCE & WF CASSIDY B 140980006 125'
62.68'	OGDEN CITY 140980007		33'
33'	OGDEN CITY 140980009		33'
99'	STEVEN WRIGHT 140980008 118.58'		99'
60'	MACHELLE FERGUSON 140980010 118.58'		60'
68'	JONATHAN DEAN ROCKWOOD, ETAL 140980011 118.58'		68'
70'	ROBERT M WEGENER ETAL 140980012 118.58'		70'

SEE PAGE 64

SEE PAGE 105

SEE PAGE 105

SEE PAGE 99

SEE PAGE 99