

PART OF S.E. 1/4 & S.W. 1/4, SEC. 34, T.6N, R.1W, S.L.B.&M.

102

UNIVERSITY PLACE ADDITION

BLOCK 2 & PART OF BLOCK 3

TAXING UNIT 25


OGDEN CITY

PREFIX 14-102

SCALE 1"=80'

CENTRAL WEBER SEWER
IMPROVEMENT DISTRICT

SEE PAGE 95

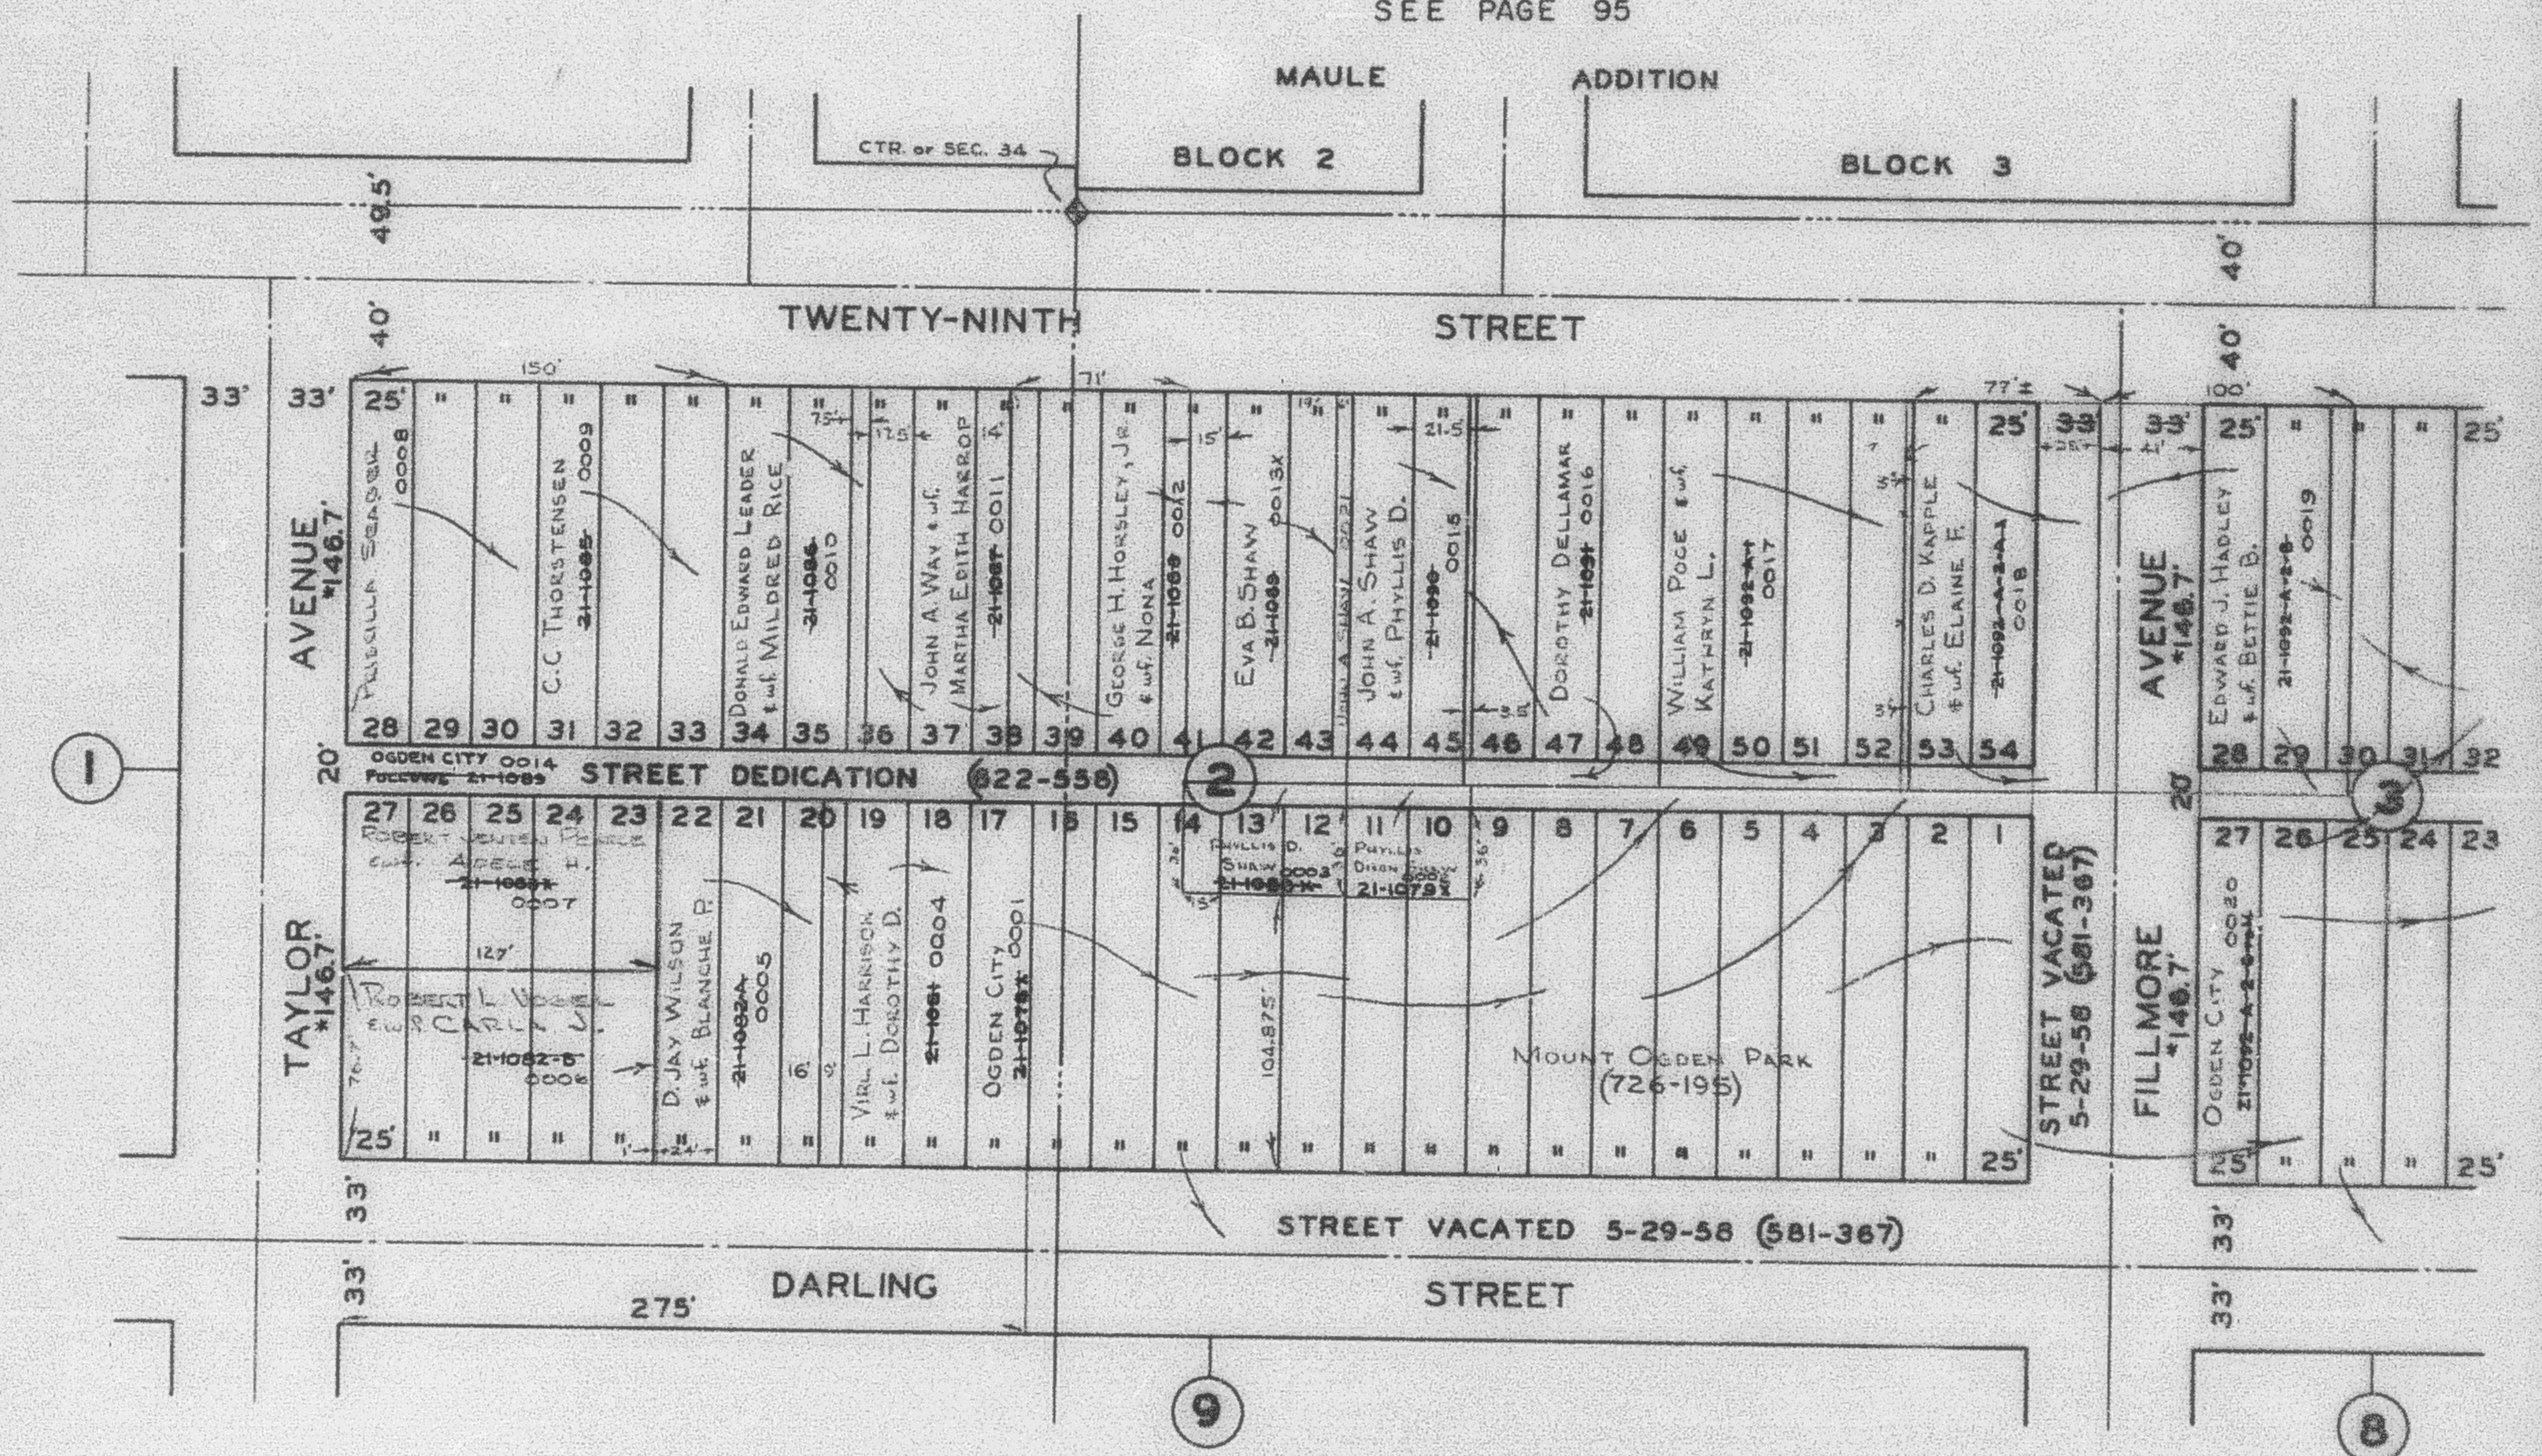

NOTE: STREET DATA FROM
OGDEN ENG. DEPT. PLATS.

* THIS FIGURE IS SHOWN ON THE
OGDEN ENG. DEPT. PLATS
AS BEING 140.875'.

NOTE: SEE ORIGINAL PLAT IN BOOK 5
OF PLATS, PAGE 10.