

PART OF S.E. 1/4 & S.W. 1/4, SEC. 34, T.6N., R.1W., S.L.B.&M.

102

UNIVERSITY PLACE ADDITION

BLOCK 2 & PART OF BLOCK 3

TAXING UNIT: 25

OGDEN CITY

PREFIX: 14-102

SCALE: 1"=60'

CENTRAL WEBER SEWER
IMPROVEMENT DISTRICT

SEE PAGE 95

MAULE

ADDITION

BLOCK 2

BLOCK 3

TWENTY-NINTH

STREET

AVENUE
#146.7


AVENUE
#146.7

TAYLOR
#146.7

FILLMORE
#146.7

OGDEN CITY 0014
FOLLOWING 21-1085

STREET DEDICATION (622-558)

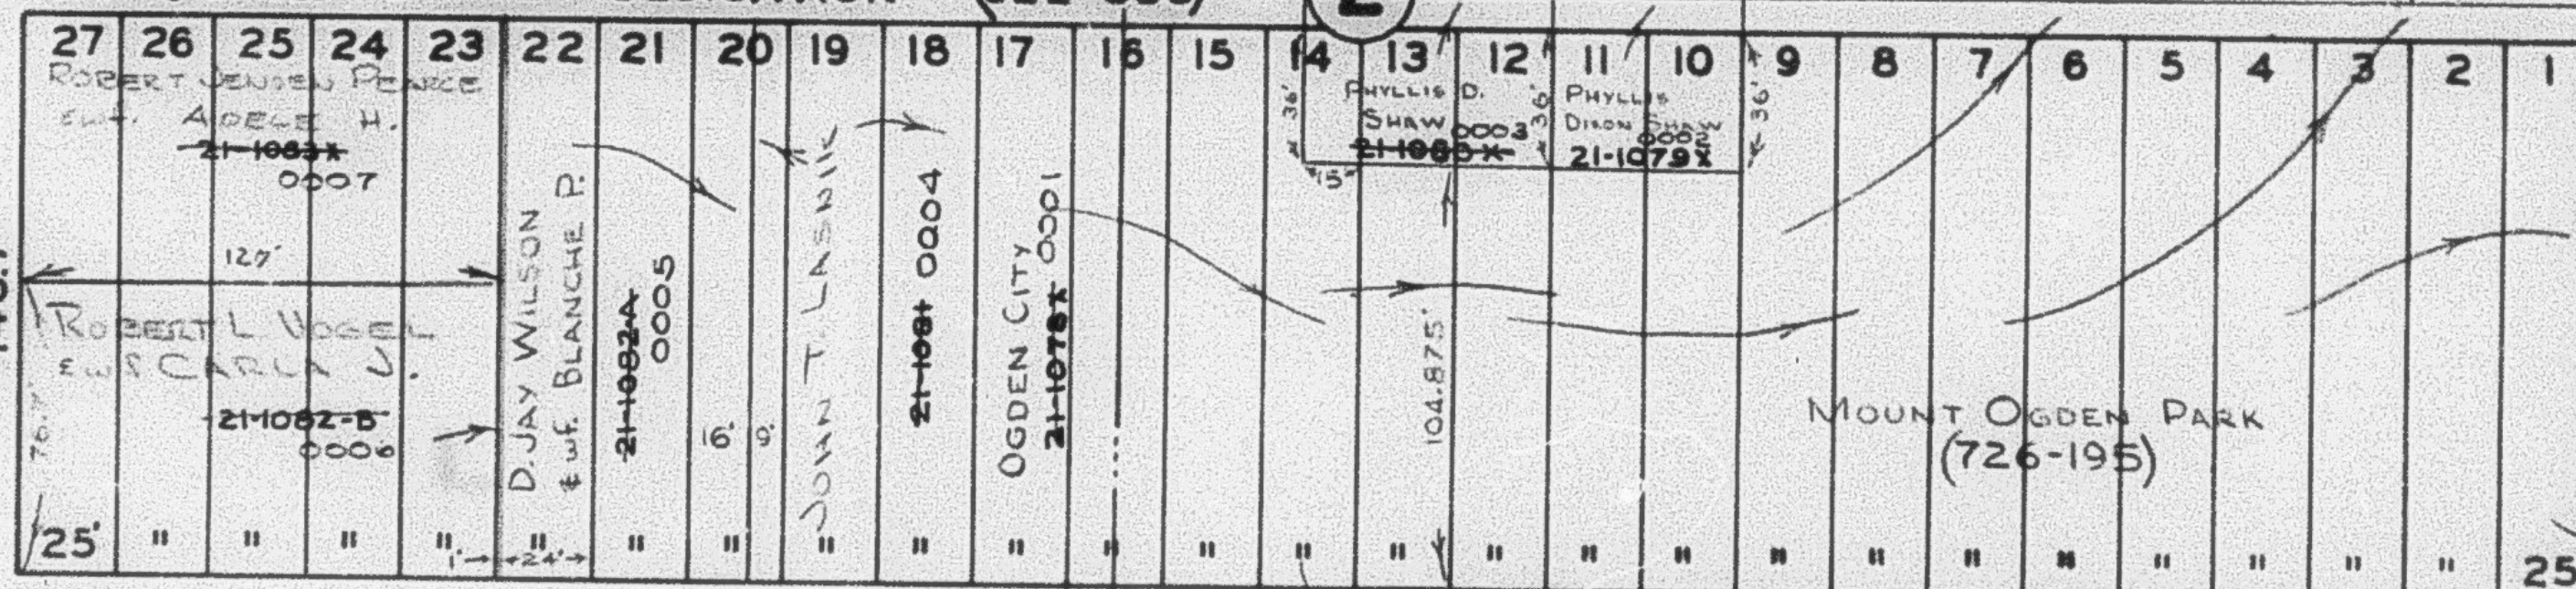

STREET VACATED 5-29-58 (581-367)

DARLING

STREET

NOTE: STREET DATA FROM
OGDEN ENG. DEPT. PLATS.

* = THIS FIGURE IS SHOWN ON THE
OGDEN ENG. DEPT. PLATS
AS BEING 140.875'.

NOTE: SEE ORIGINAL PLAT IN BOOK 5
OF PLATS, PAGE 10.