

PART OF S.E. 1/4 & S.W. 1/4, SEC. 34, T.6N., R.1W., S.L.B.&M.

102

UNIVERSITY PLACE ADDITION

BLOCK 2 & PART OF BLOCK 3

OGDEN CITY

SCALE: 1"=60'

TAXING UNIT: 25

PREFIX: 14-102

CENTRAL WEBER SEWER
IMPROVEMENT DISTRICT

SEE PAGE 95


MAULE

ADDITION

BLOCK 2

BLOCK 3

TWENTY-NINTH STREET

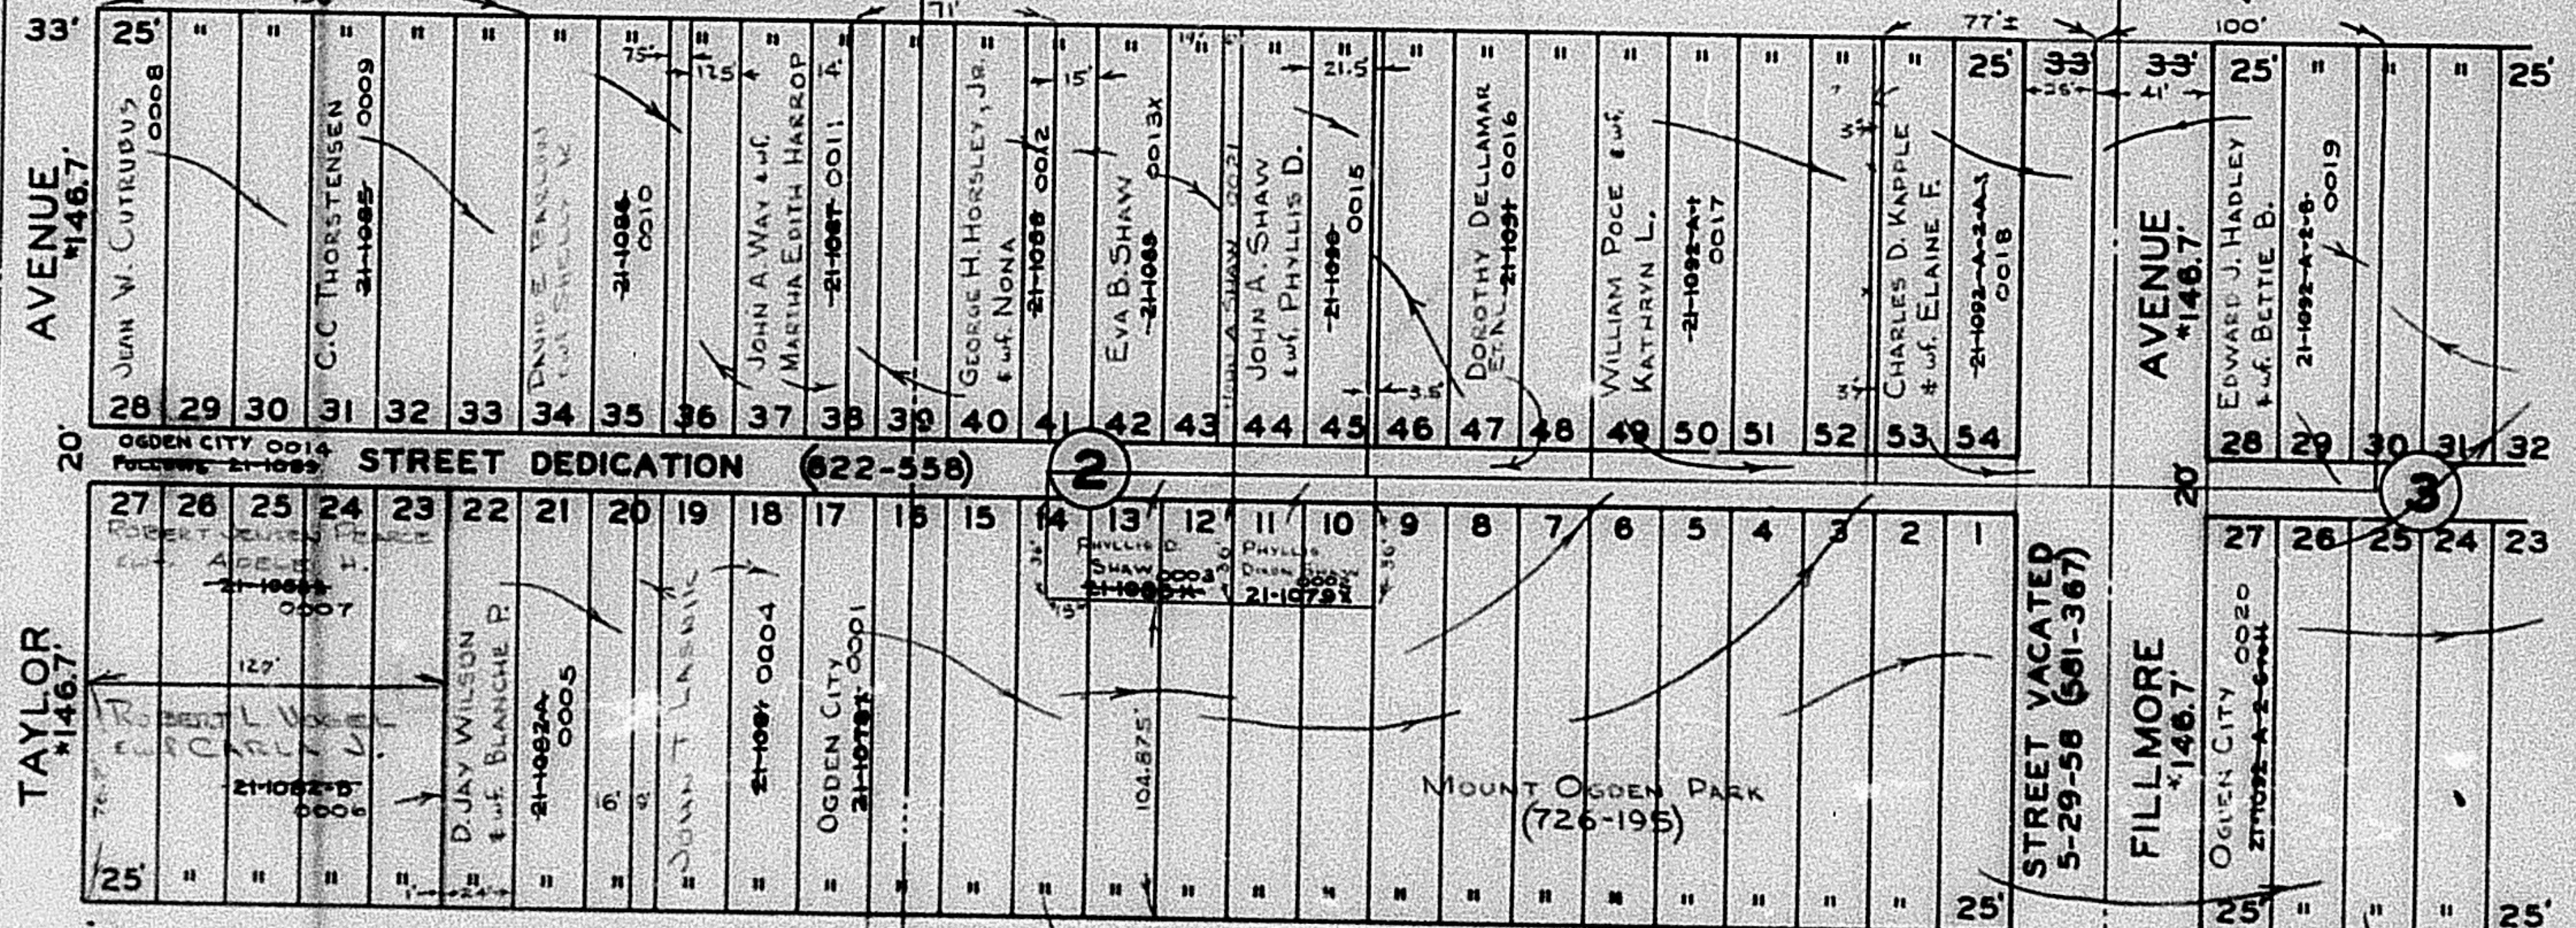

NOTE: STREET DATA FROM
OGDEN ENG. DEPT. PLATS.
* THIS FIGURE IS SHOWN ON THE
OGDEN ENG. DEPT. PLATS
AS BEING 140.875'.

NOTE: SEE ORIGINAL PLAT IN BOOK 5
OF PLATS, PAGE 10.