

S.E. 1/4
SECTION 34, T. 6N., R. 1W., S.L.B. & M.
UNIVERSITY PLACE ADDITION

103

TAXING UNIT: 25


PREFIX: 14-103

BLOCKS 2 TO 4, 7 TO 9, 12 TO 14, 17 TO 19, 22 TO 24, 27 TO 29, & 34 TO 36

OGDEN CITY

SCALE: 1" = 200'

CENTRAL WEBER SEWER
IMPROVEMENT DISTRICT

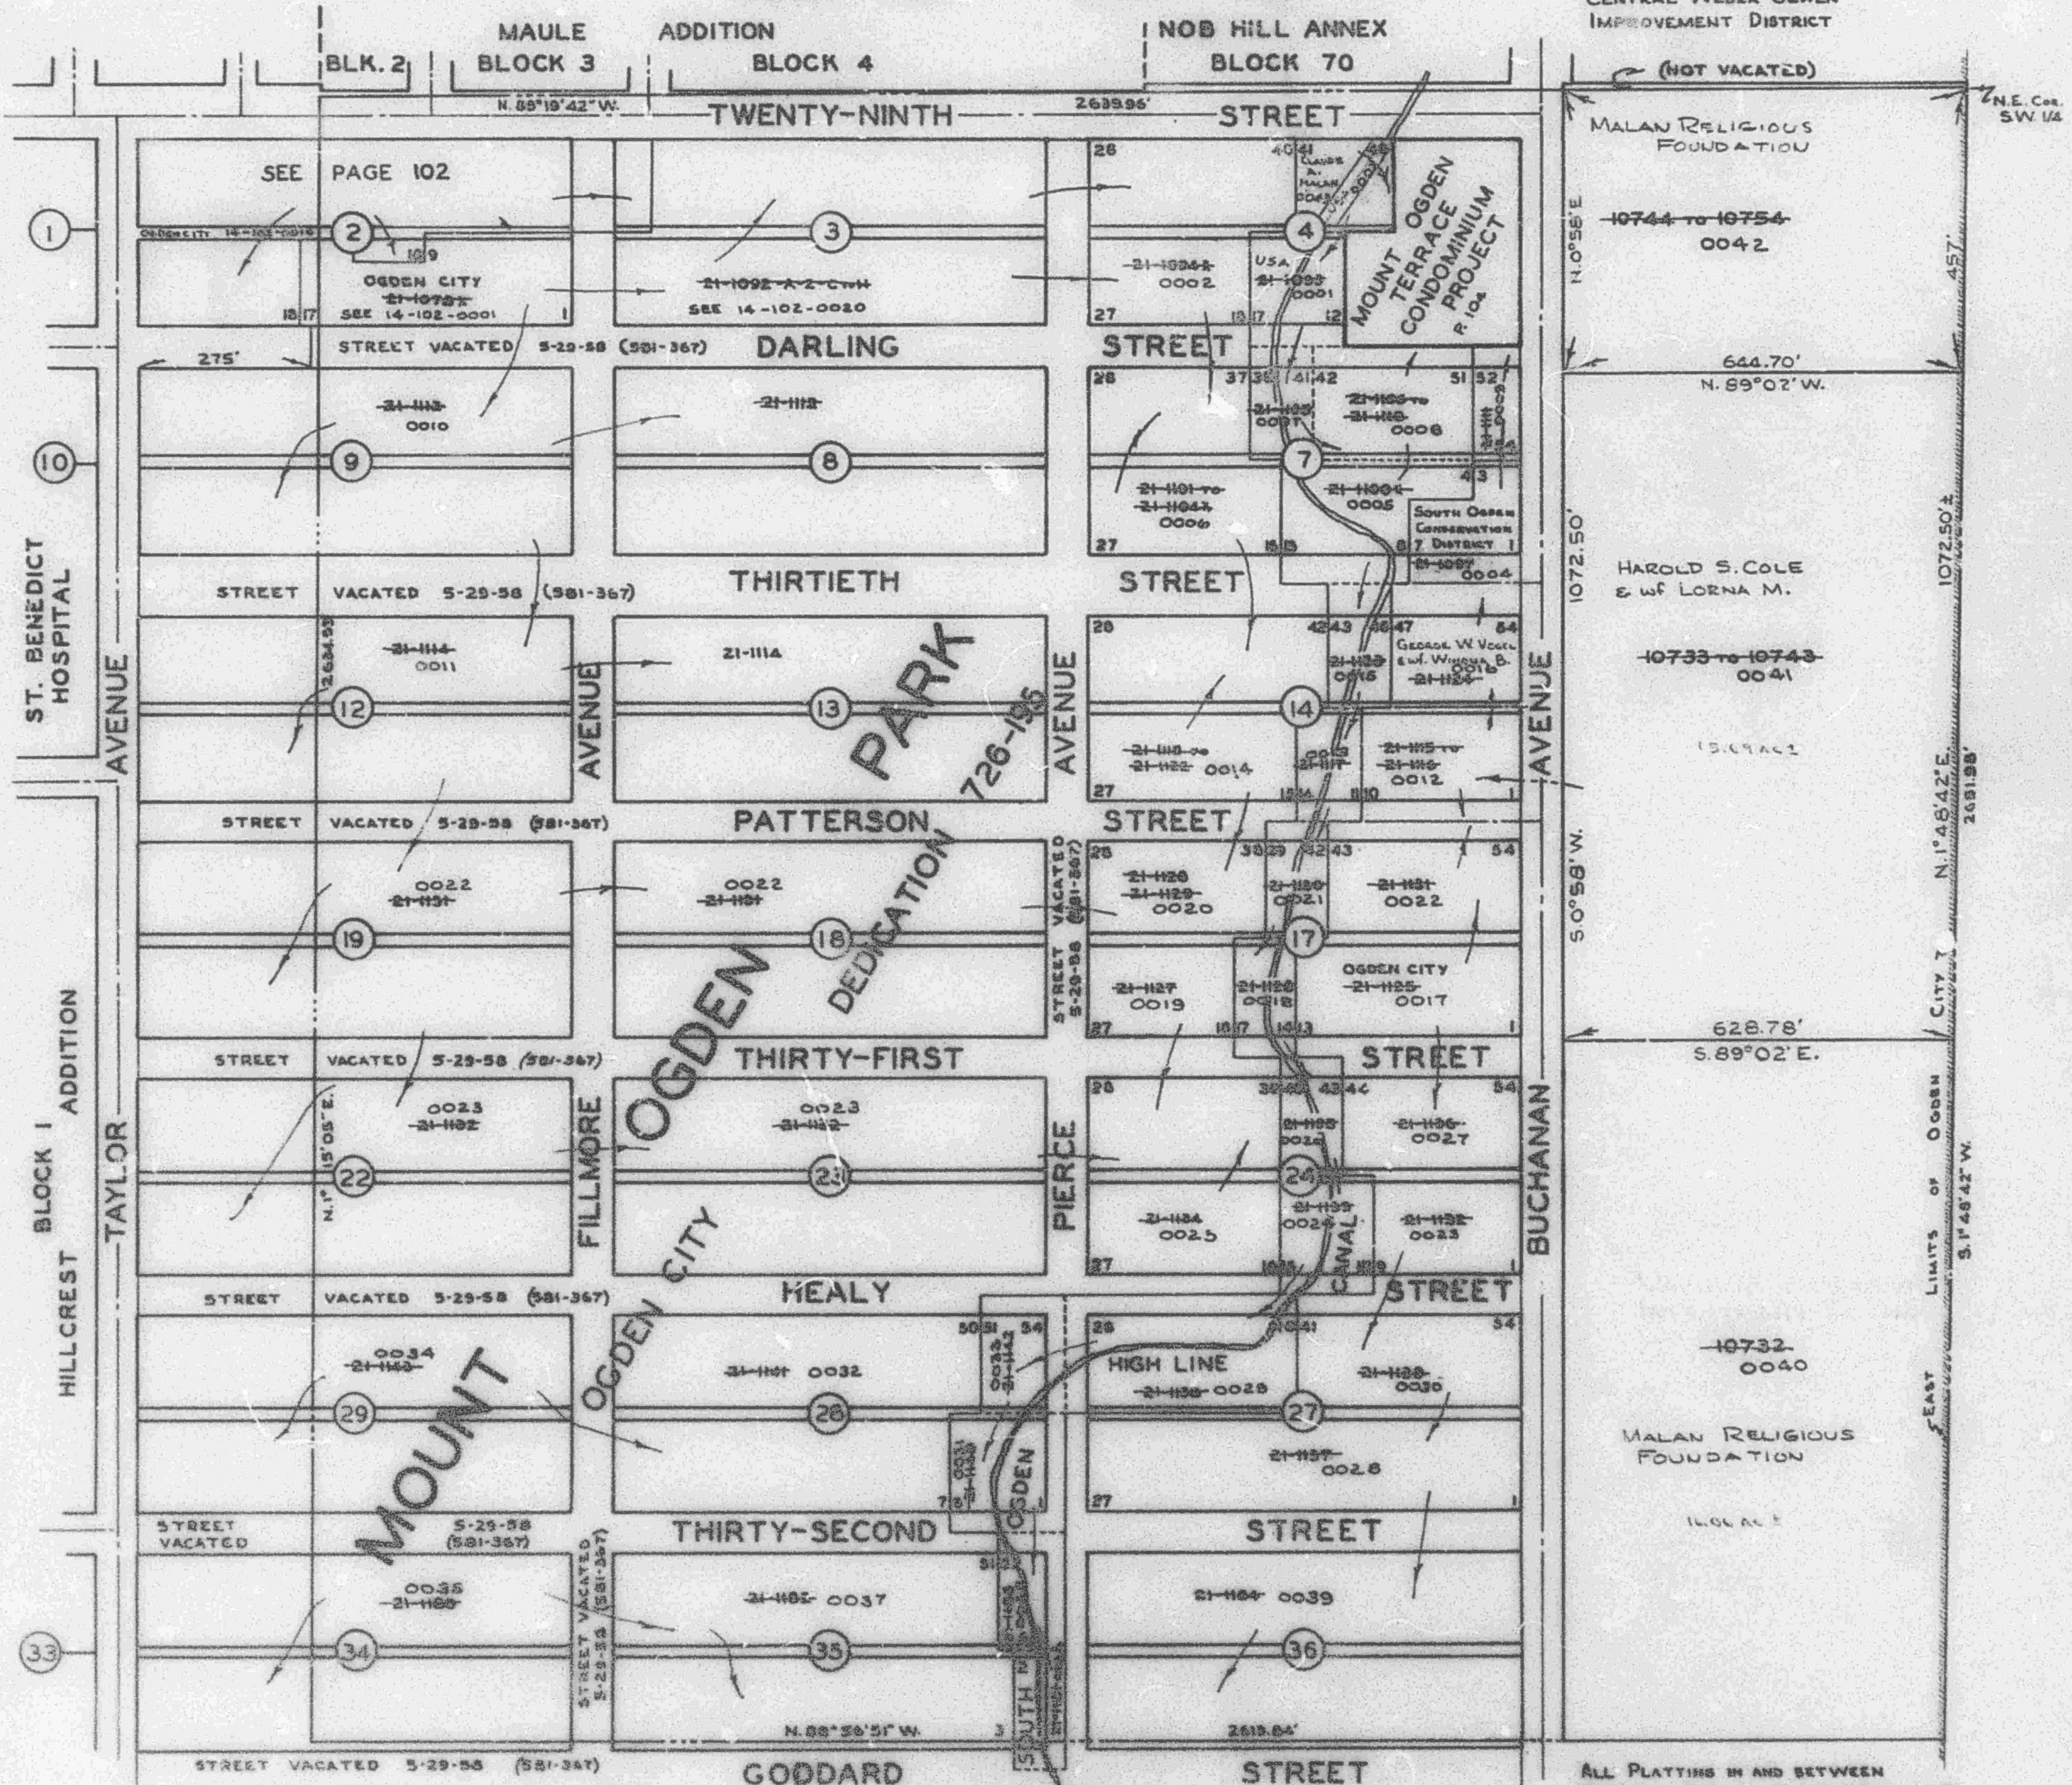

NOTE: STREET DATA FROM
OGDEN ENG. DEPT. PLATS

SEE BOOK 5, PAGE 3

ALL PLATTING IN AND BETWEEN
BLOCKS 5, 6, 15, 16, 25, 26, AND 37
VACATED 11-2-49 (323-510)

D.R. 9-66