

S. E. 1/4
SECTION 34, T. 6 N., R. 1 W., S. L. B. & M.
UNIVERSITY PLACE ADDITION

103

TAXING UNIT 25


PREFIX 14-103

BLOCKS 2 TO 4, 7 TO 9, 12 TO 14, 17 TO 19, 22 TO 24, 27 TO 29, & 34 TO 36

OGDEN CITY

SCALE: 1" = 200'

CENTRAL WYDEN SEWER
 IMPROVEMENT DISTRICT

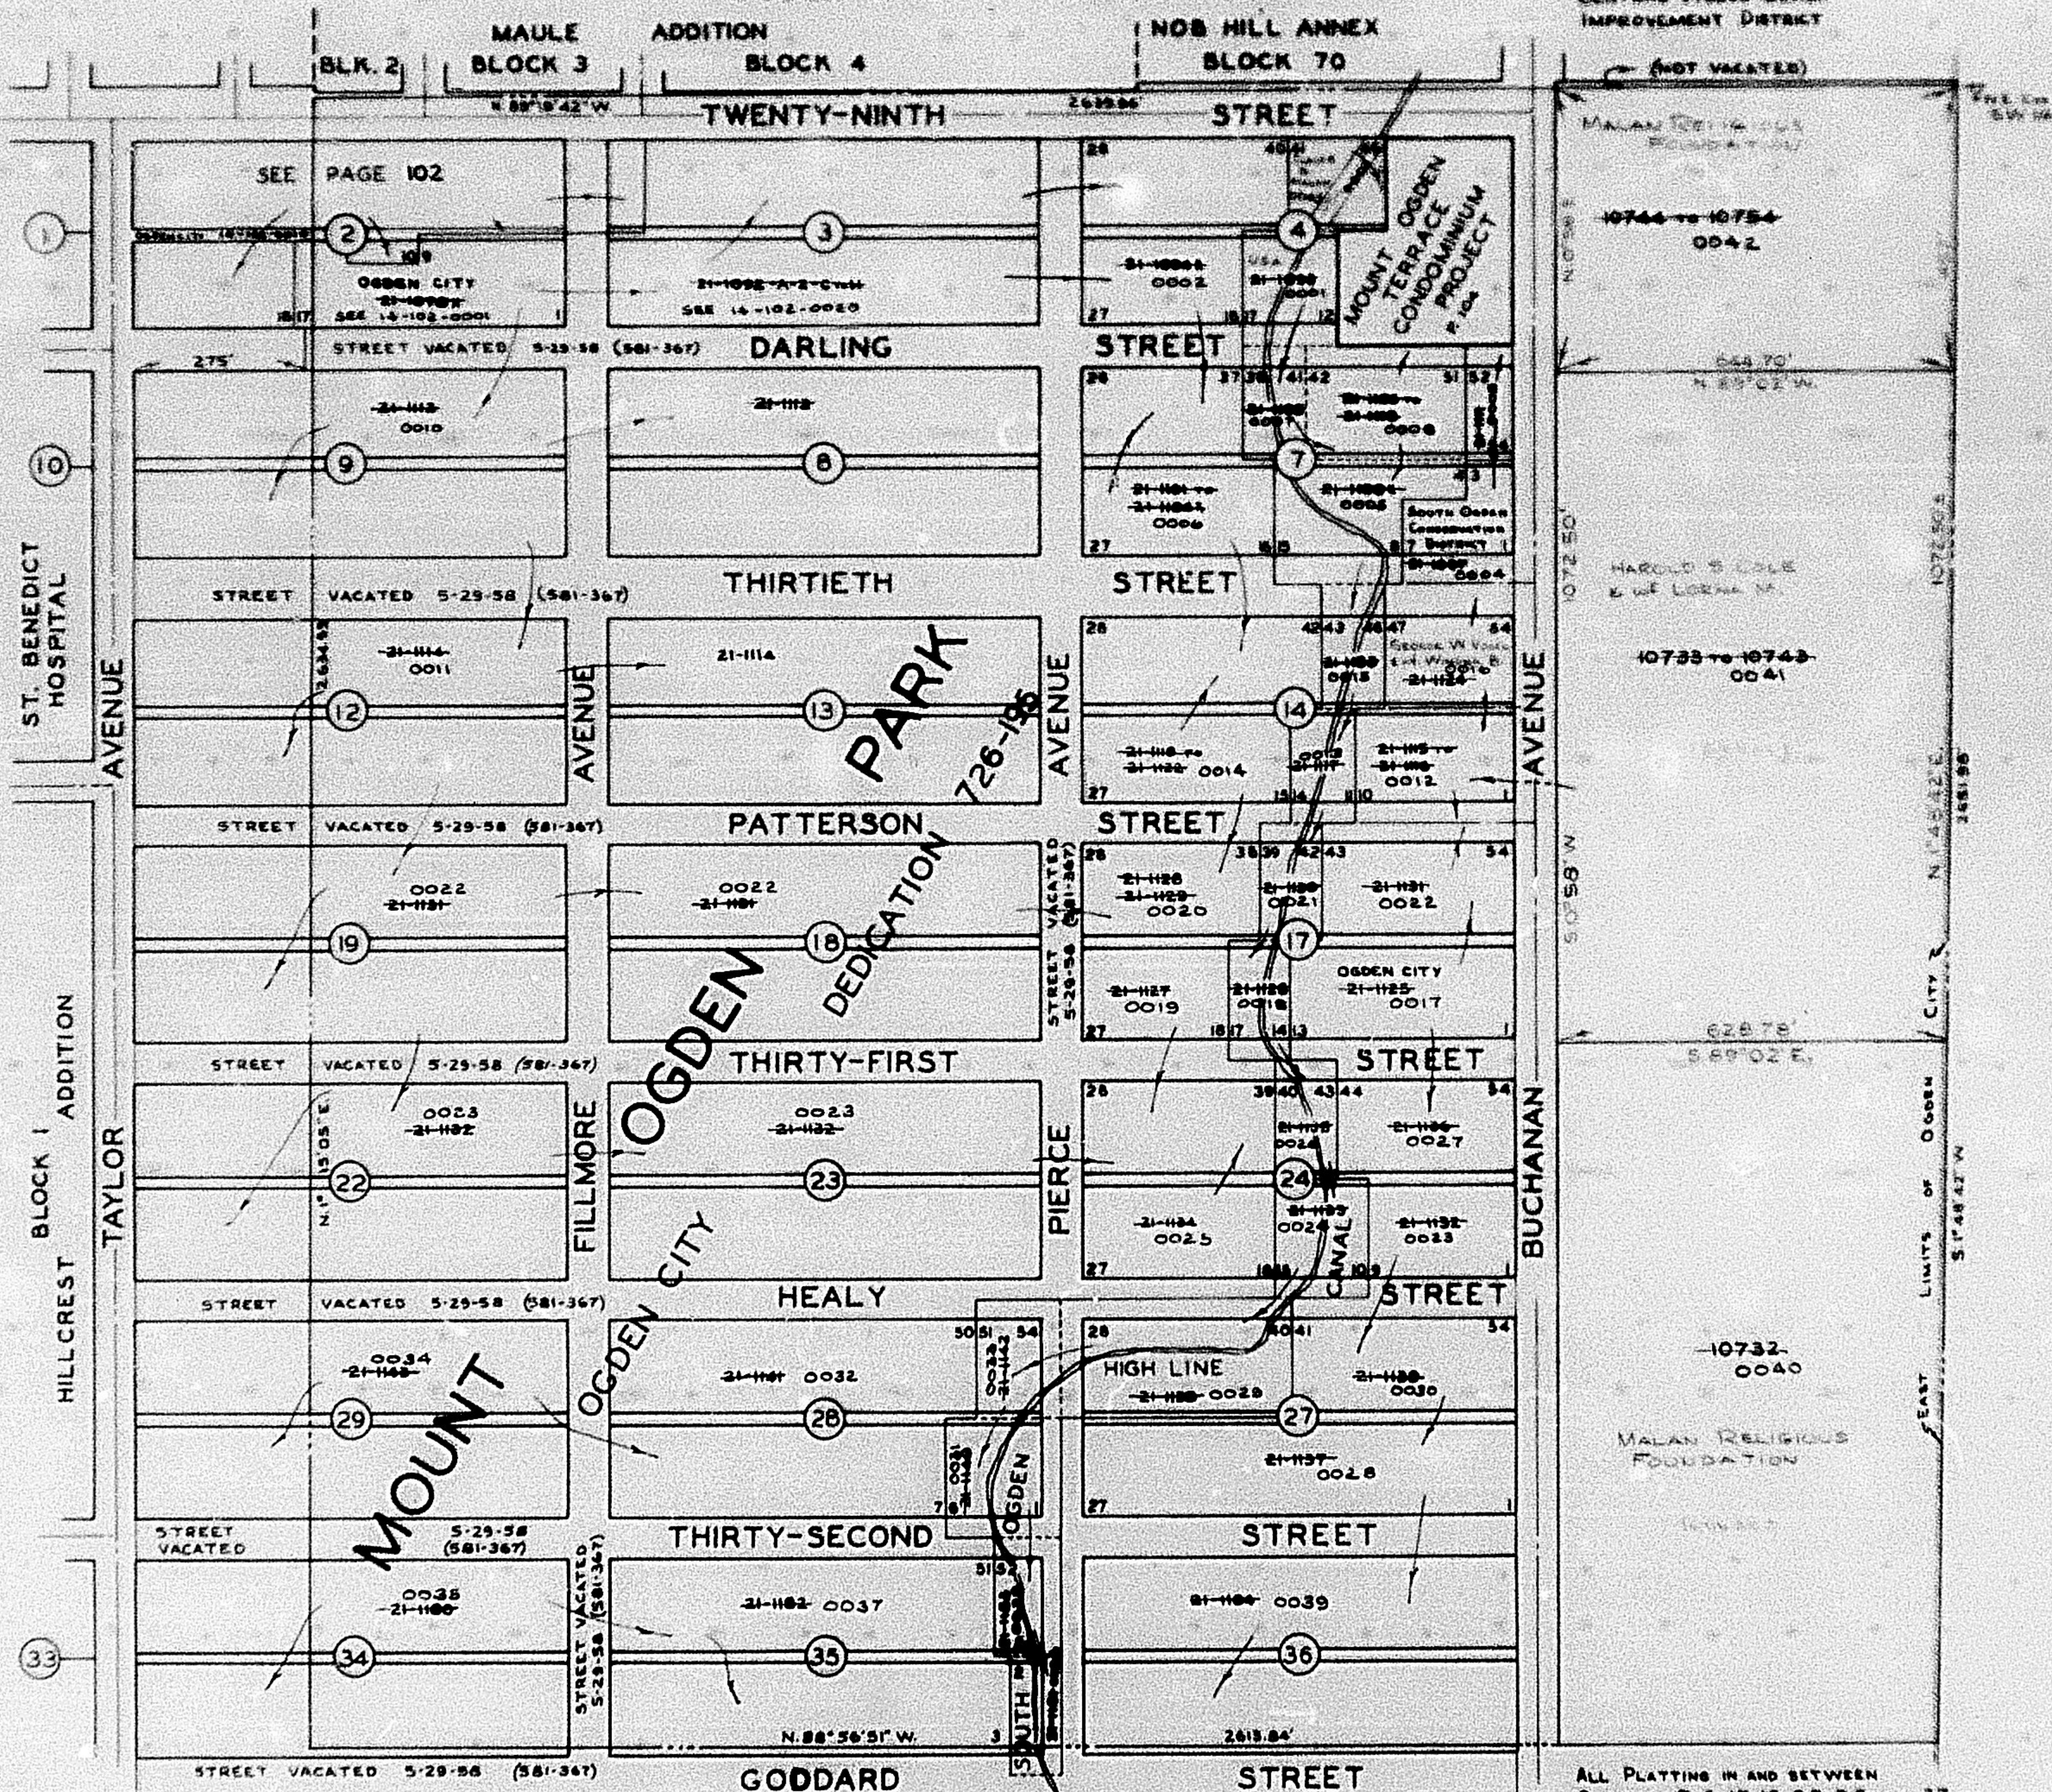

NOTE: STREET DATA FROM
 OGDEN ENG. DEPT. PLATS

SEE BOOK 5, PAGE 3

ALL PLATTING IN AND BETWEEN
 BLOCKS 5, 6, 15, 16, 25, 26, AND 37
 VACATED 11-2-49 (323-510)

DRP 9-66