

S.E. 1/4
SECTION 34, T.6N.,R.1W., S.L.B.&M.
UNIVERSITY PLACE ADDITION

103

TAXING UNIT 25

PREFIX 14-103

BLOCKS 2 TO 4, 7 TO 9, 12 TO 14, 17 TO 19, 22 TO 24, 27 TO 29, & 34 TO 36

OGDEN CITY

SCALE: 1"=200'

SEE

CENTRAL WEBER SEWER
IMPROVEMENT DISTRICT

SEE PAGE 93

SEE PAGE 95

ADDITION

SEE PAGE 96

NOB HILL ANNEX

SEE

BLK. 2


BLOCK 3

BLOCK 4

BLOCK 70

P. 79

(NOT VACATED)

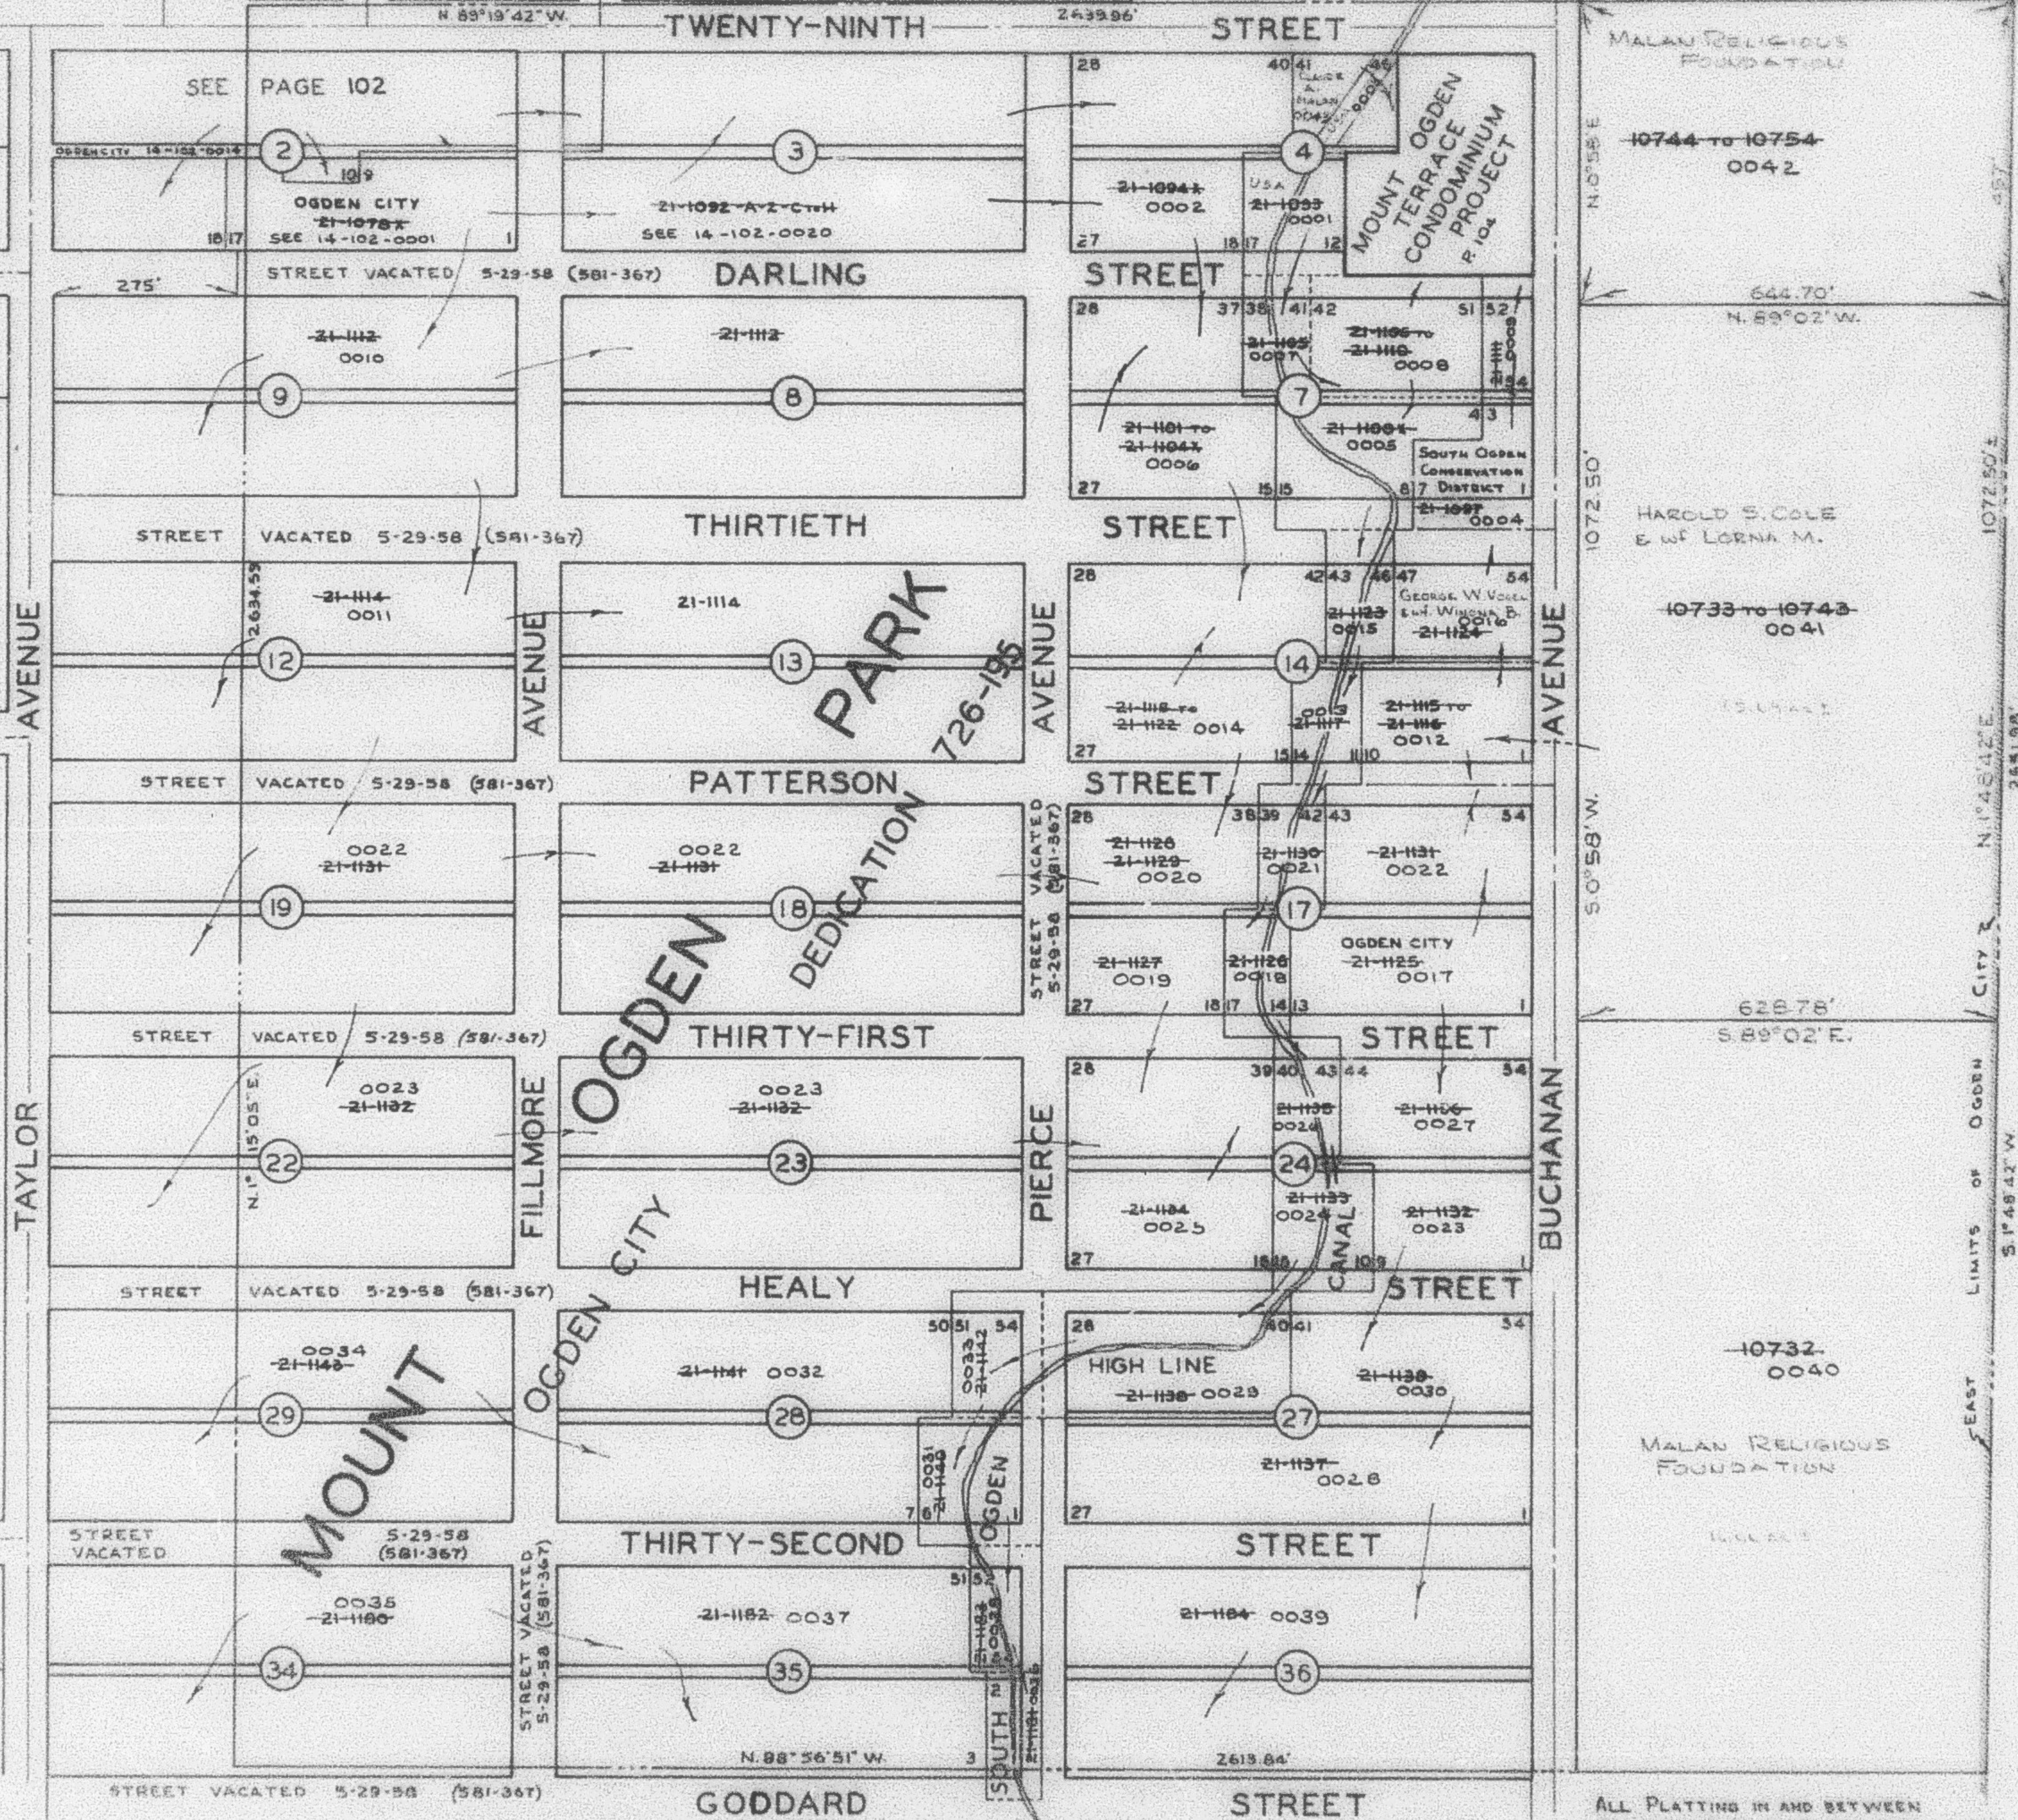

NOTE: STREET DATA FROM
OGDEN ENG. DEPT. PLATS

SEE BOOK 5, PAGE 3

ALL PLATTING IN AND BETWEEN
BLOCKS 5, 6, 15, 16, 25, 26, AND 37
VACATED 11-2-49 (323-510)

DRR 9-68