

S.E. 1/4
SECTION 34, T.6N.,R.1W., S.L.B.&M.
UNIVERSITY PLACE ADDITION

103

BLOCKS 2 TO 4, 7 TO 9, 12 TO 14, 17 TO 19, 22 TO 24, 27 TO 29, & 34 TO 36

OGDEN CITY

SCALE: 1" = 200'

SEE PAGE 93

SEE PAGE 95

ADDITION SEE PAGE 96

NOB HILL ANNEX P. 79


BLK. 2

MAULE
BLOCK 3

BLOCK 4

BLOCK 70

(NOT VACATED)

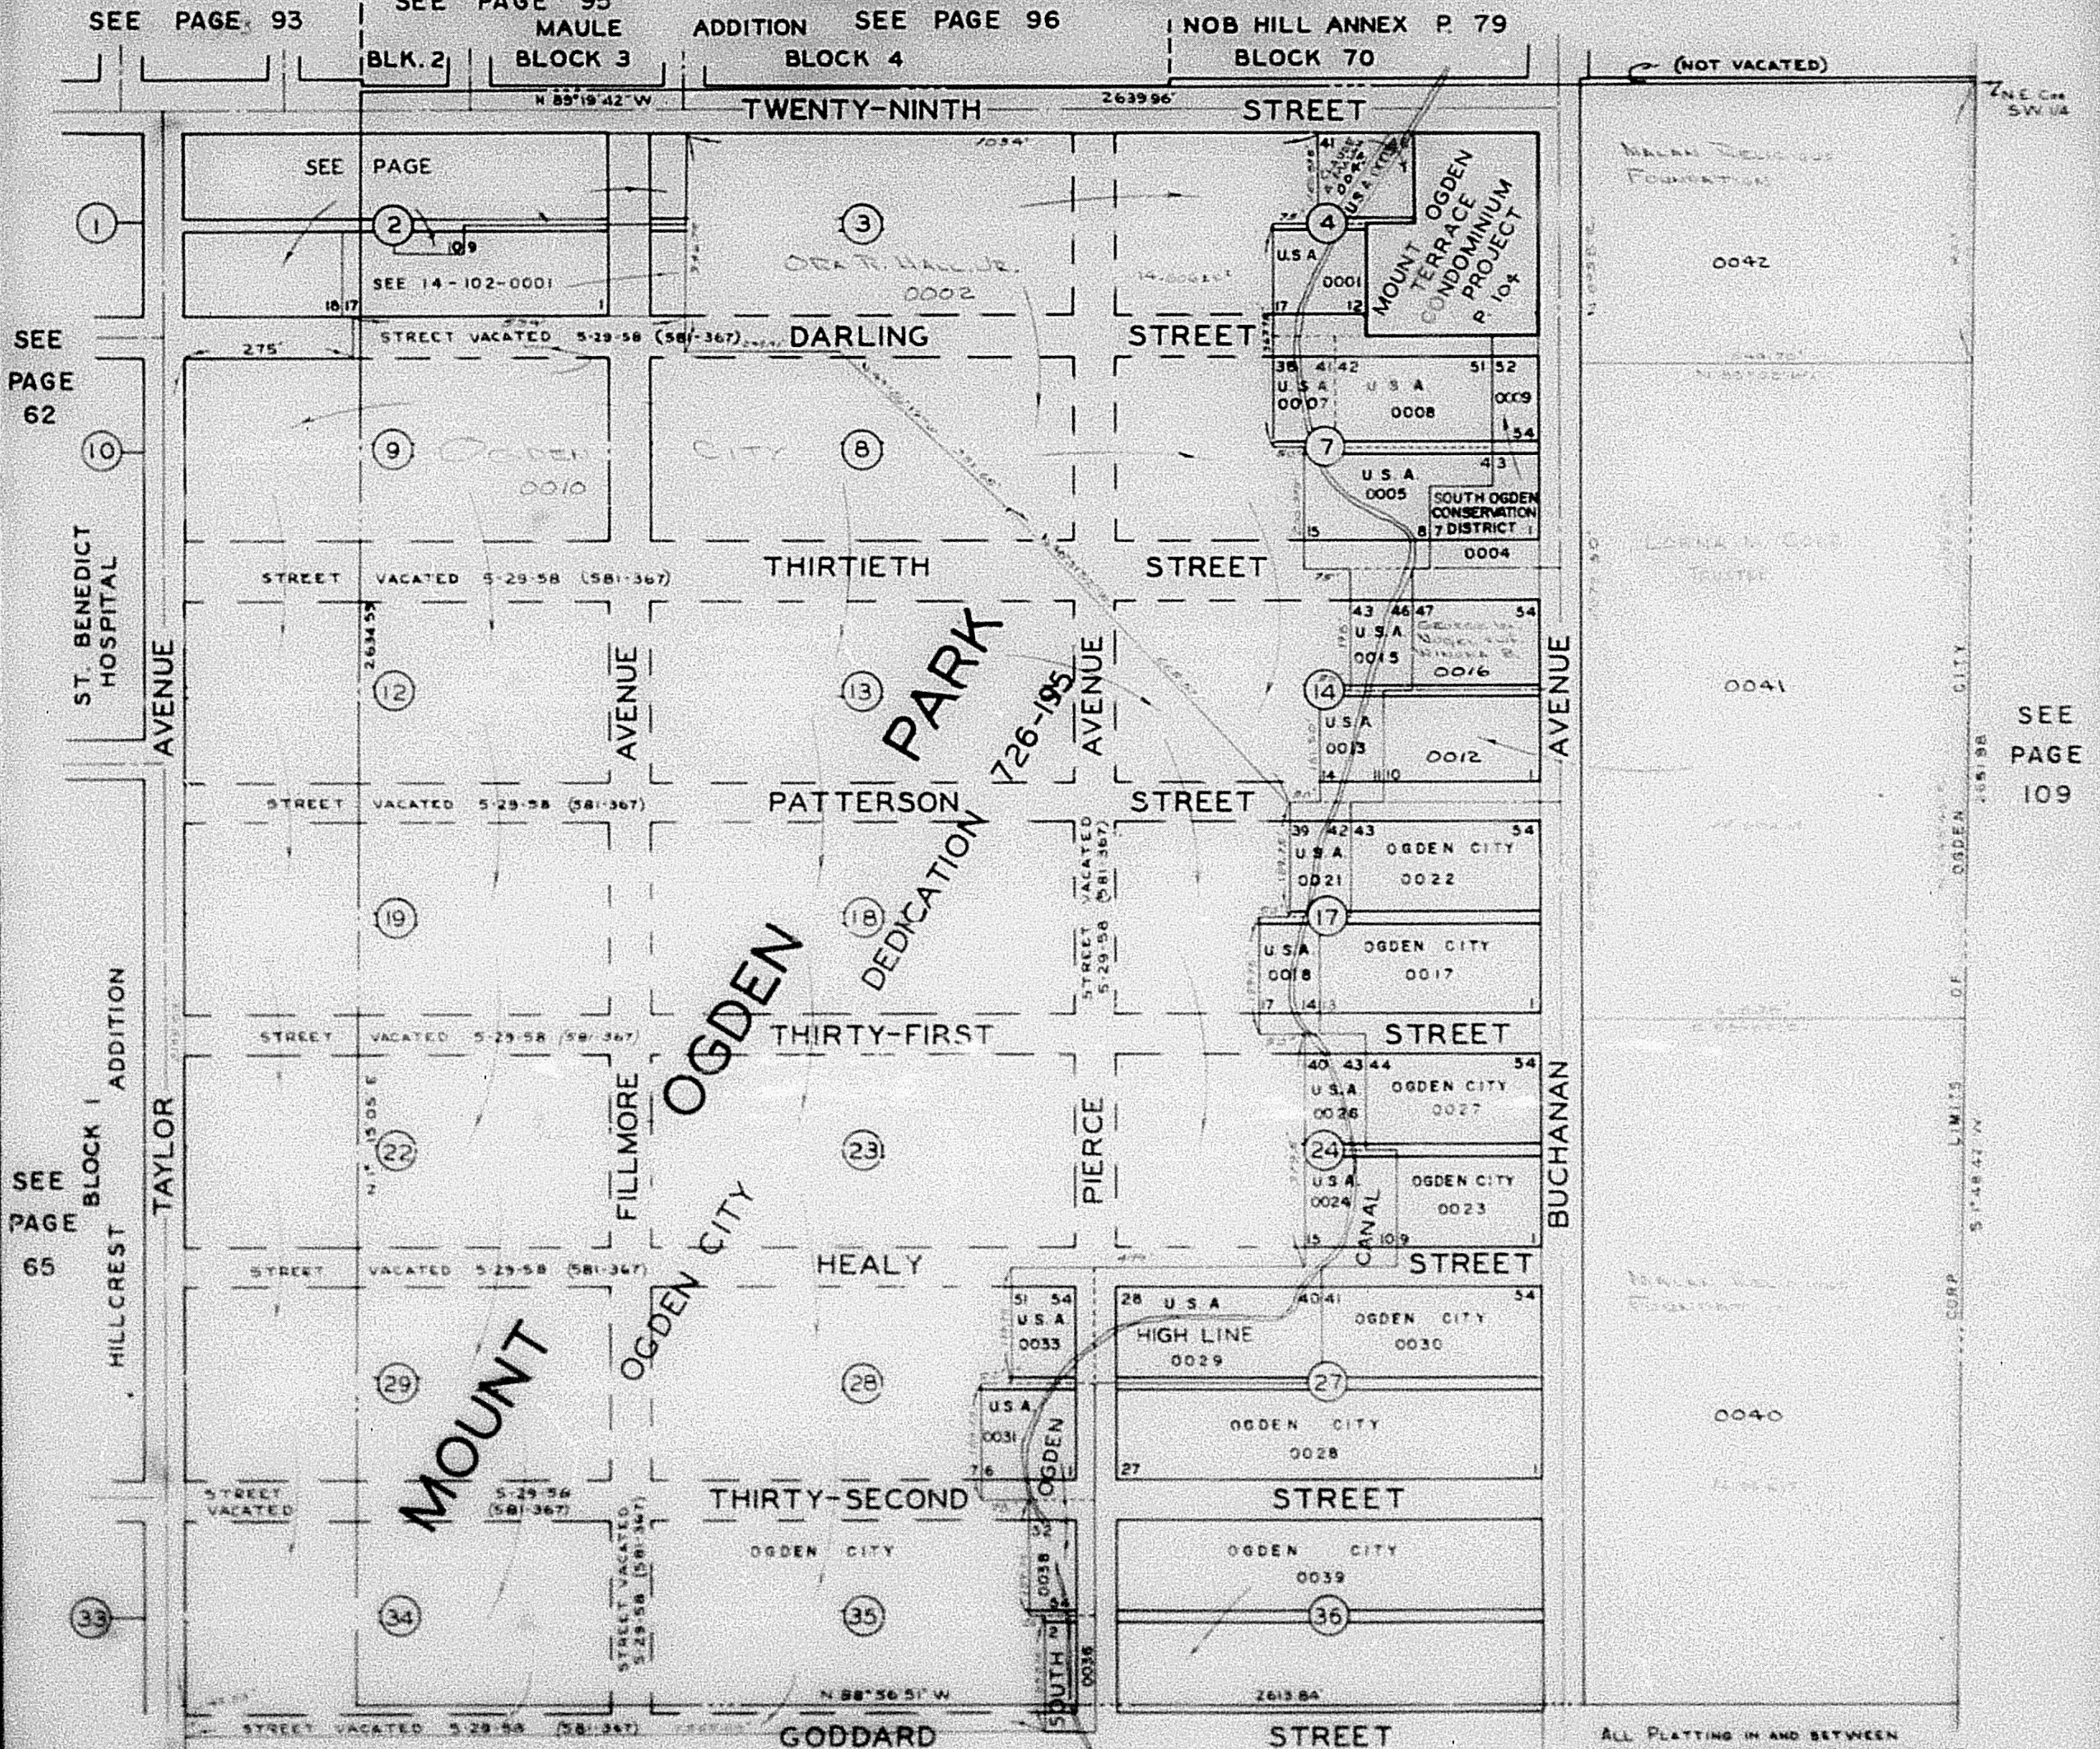

NOTE: STREET DATA FROM
 OGDEN ENG. DEPT. PLATS

SEE BOOK 5, PAGE 3

ALL PLATTING IN AND BETWEEN
 BLOCKS 5, 6, 15, 16, 25, 26, AND 37
 VACATED 11-2-49 (323-510)