

PART OF S.W. 1/4 OF SEC. 31, T.6N.,R.1W., S.L.B.&M.

112

INTERWEST CONDOMINIUM PROJECT


PHASE B IN OGDEN CITY

SURVEY PLAT BOOK 19 OF DEDICATION PLAT, PAGES 12 & 13
DECLARATION BOOK 1099 OF RECORDS, PAGE 628

TAXING UNIT: 25

PREFIX: 14-112

BLDG. NO.	UNIT NO.	SERIAL NO.	NAME OF OWNERSHIPS	SQ. FT.	BLDG. NO.	UNIT NO.	SERIAL NO.	NAME OF OWNERSHIPS	SQ. FT.
B	51	0001	FARRELL J. BINGHAM & ZONA F. BINGHAM TRUSTEES	384.2'	B	63	0013	FARRELL J. BINGHAM, ZONA F. BINGHAM TRUSTEES	960.0'
	52	0002		384.2'		64	0014		960.0'
	53	0003		384.2'		65	0015		960.0'
	54	0004		384.2'		66	0016		960.0'
	55	0005		384.2'		67	0017		960.0'
	56	0006		384.2'		68	0018		960.0'
	57	0007		384.2'		69	0019		960.0'
	58	0008		384.2'		70	0020		960.0'
	59	0009		960.0'		71	0021		960.0'
	60	0010		960.0'		72	0022		960.0'
	61	0011		960.0'		73	0023		1265.44'
62	0012			960.0'	74	0024			1265.44'

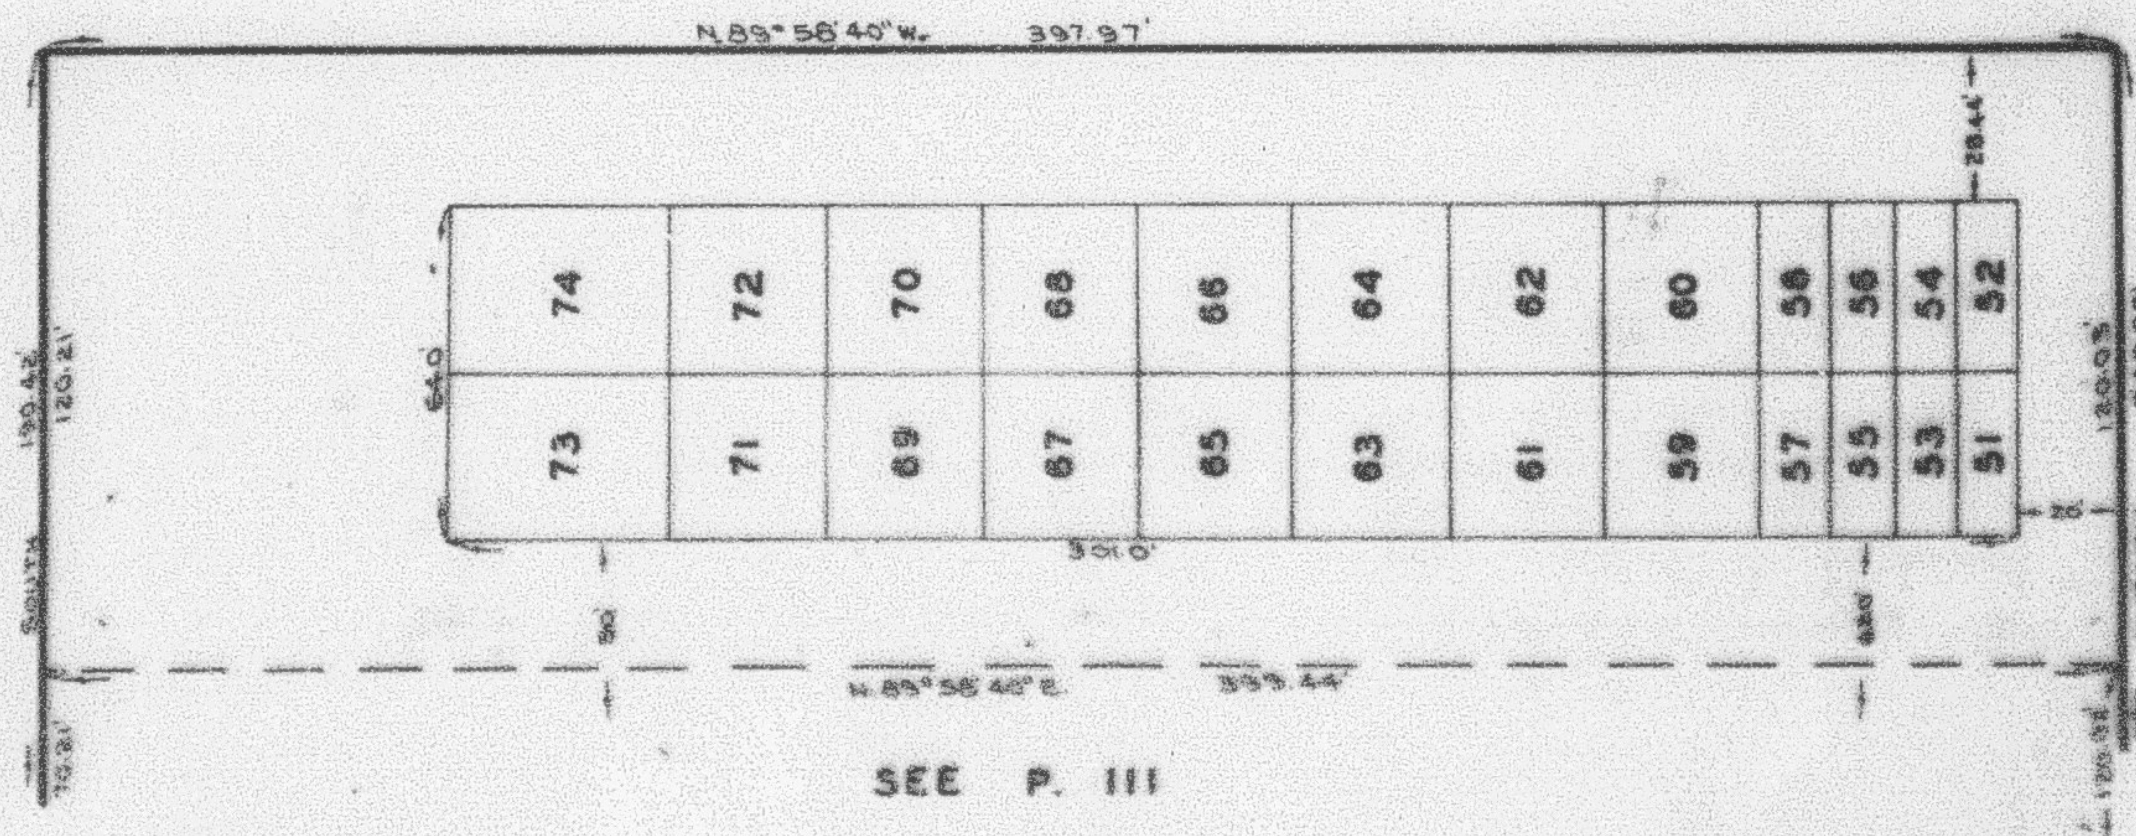

SEE P. III