

PART OF SW 1/4 OF SEC. 31, T.6N., R.1W., S.L.B. & M.

INTERWEST CONDOMINIUM PROJECT

PHASE B


IN OGDEN CITY

SURVEY PLAT BOOK 19 OF DEDICATION PLAT, PAGES 12 & 13
DECLARATION BOOK 1099 OF RECORDS, PAGE 628

TAXING UNIT: 25

PREFIX: 14-112

BLDG. NO.	UNIT NO.	SERIAL NO.	NAME OF OWNERSHIP	BLDG. NO.	UNIT NO.	SERIAL NO.	NAME OF OWNERSHIP
B	51	0001	FARRELL J. BINGHAM ZONA F. BINGHAM TRUSTEES	B	63	0013	FARRELL J. BINGHAM ZONA F. BINGHAM TRUSTEES
	52	0002			64	0014	
	53	0003			65	0015	
	54	0004			66	0016	
	55	0005			67	0017	
	56	0006			68	0018	
	57	0007			69	0019	
	58	0008			70	0020	
	59	0009			71	0021	
	60	0010			72	0022	
	61	0011			73	0023	
	62	0012			74	0024	

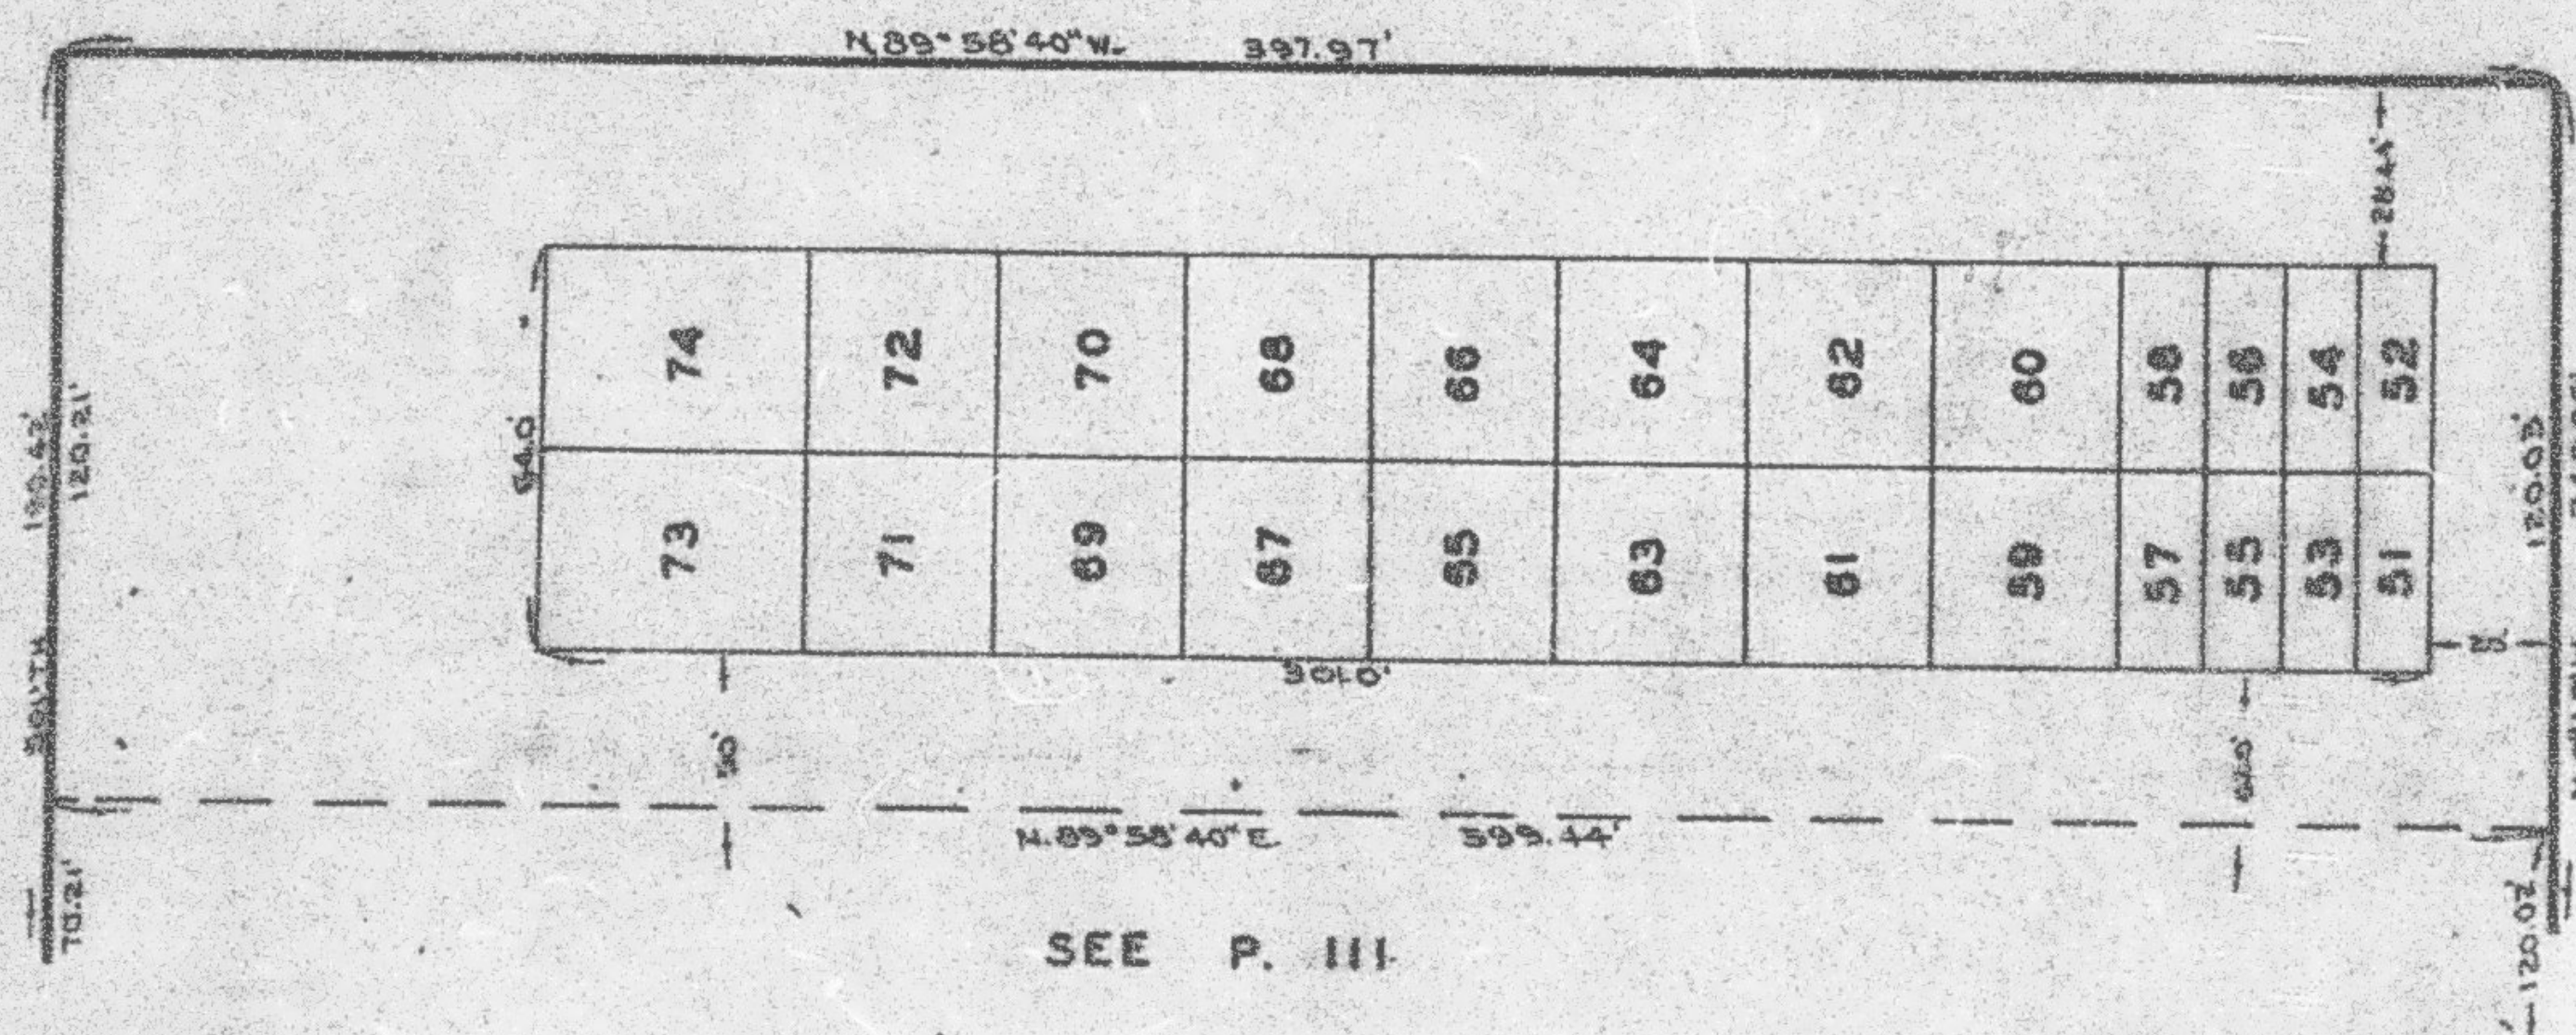

SEE P. III