

PART OF N.E. 1/4, SEC. 34, T.6N., R.1W., S.L.B. & M.
PART OF BLOCKS 63 & 64, NOB HILL ANNEX

113

MAPLE HILLS SUBDIVISION

TAXING UNIT : 25

IN OGDEN CITY

PREFIX : 14-113

LOTS, 1-15

SCALE : 1" = 60'

EXCEPT WHERE OTHERWISE SHOWN
ALL LOTS OWNED BY:
JACKSON DEEDY, INC.


SEE BOOK 13, PAGE 127

N.E. COR. SEC. 34
T.6N. R.1W.

SEE PAGE 77

AVE.

BUCHANAN

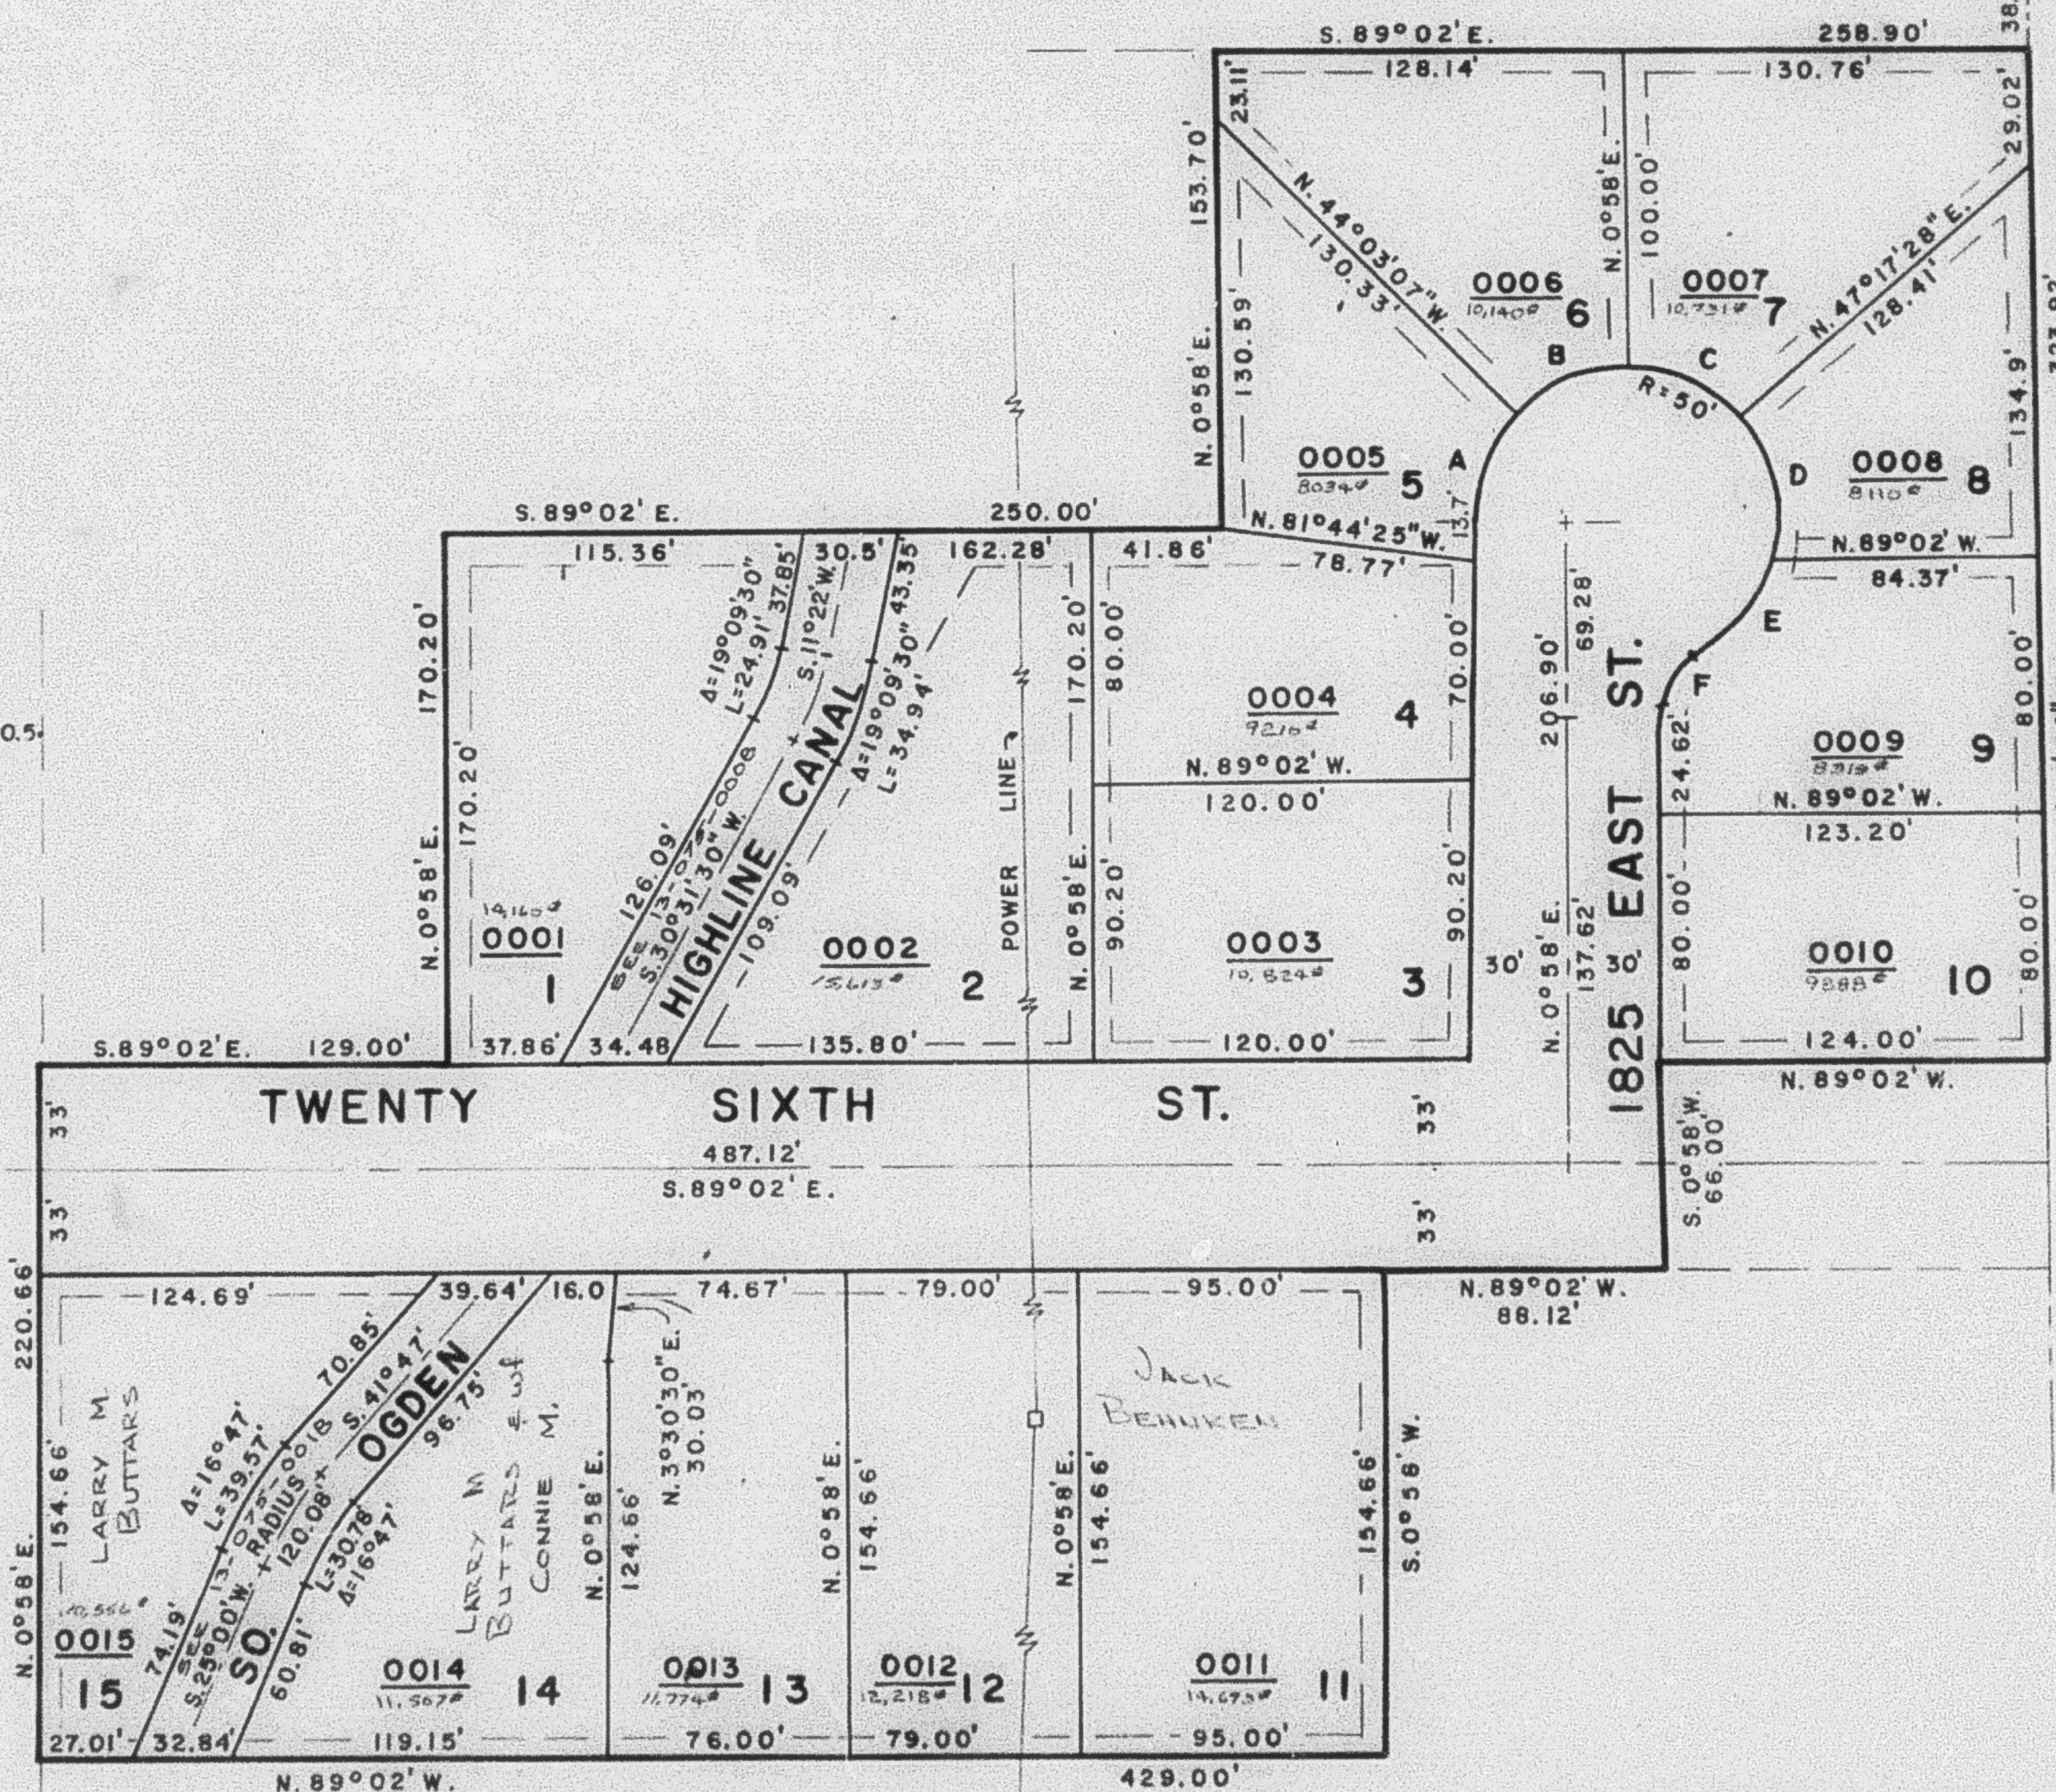

SEE PAGE 75

NOTE : FOR COMPLETE ENG. DATA SEE ORIG. DED. PLAT
BOOK 21, PAGE 44.

NOTE : 7' UTILITY & DRAINAGE EASEMENTS EACH SIDE
OF PROPERTY LINES AS INDICATED BY
DASHED LINES.

CURVE			DATA		
A	B	C	D	E	F
Δ = 44° 02'	45° 58'	49° 45' 40"	56° 23' 30"	43° 50' 50"	60°
R = 50.00'	50.00'	50.00'	50.00'	50.00'	30.00'
L = 38.43'	40.11'	43.42'	49.21'	38.26'	31.42'
LC = 37.49'	39.05'	42.07'	47.25'	37.34'	30.00'