

113

TAXING UNIT : 25

IN OGDEN CITY

PREFIX : 14-113


LOTS, 1-15

SCALE : 1" = 60'

EXCEPT WHERE OTHERWISE SPECIFIED
ALL DATA OBTAINED BY
JACKSON PAPER, INC.

SEE BOOK 13, PAGE 127

N.E. COR. SEC. 34
T.6N. R.1W.

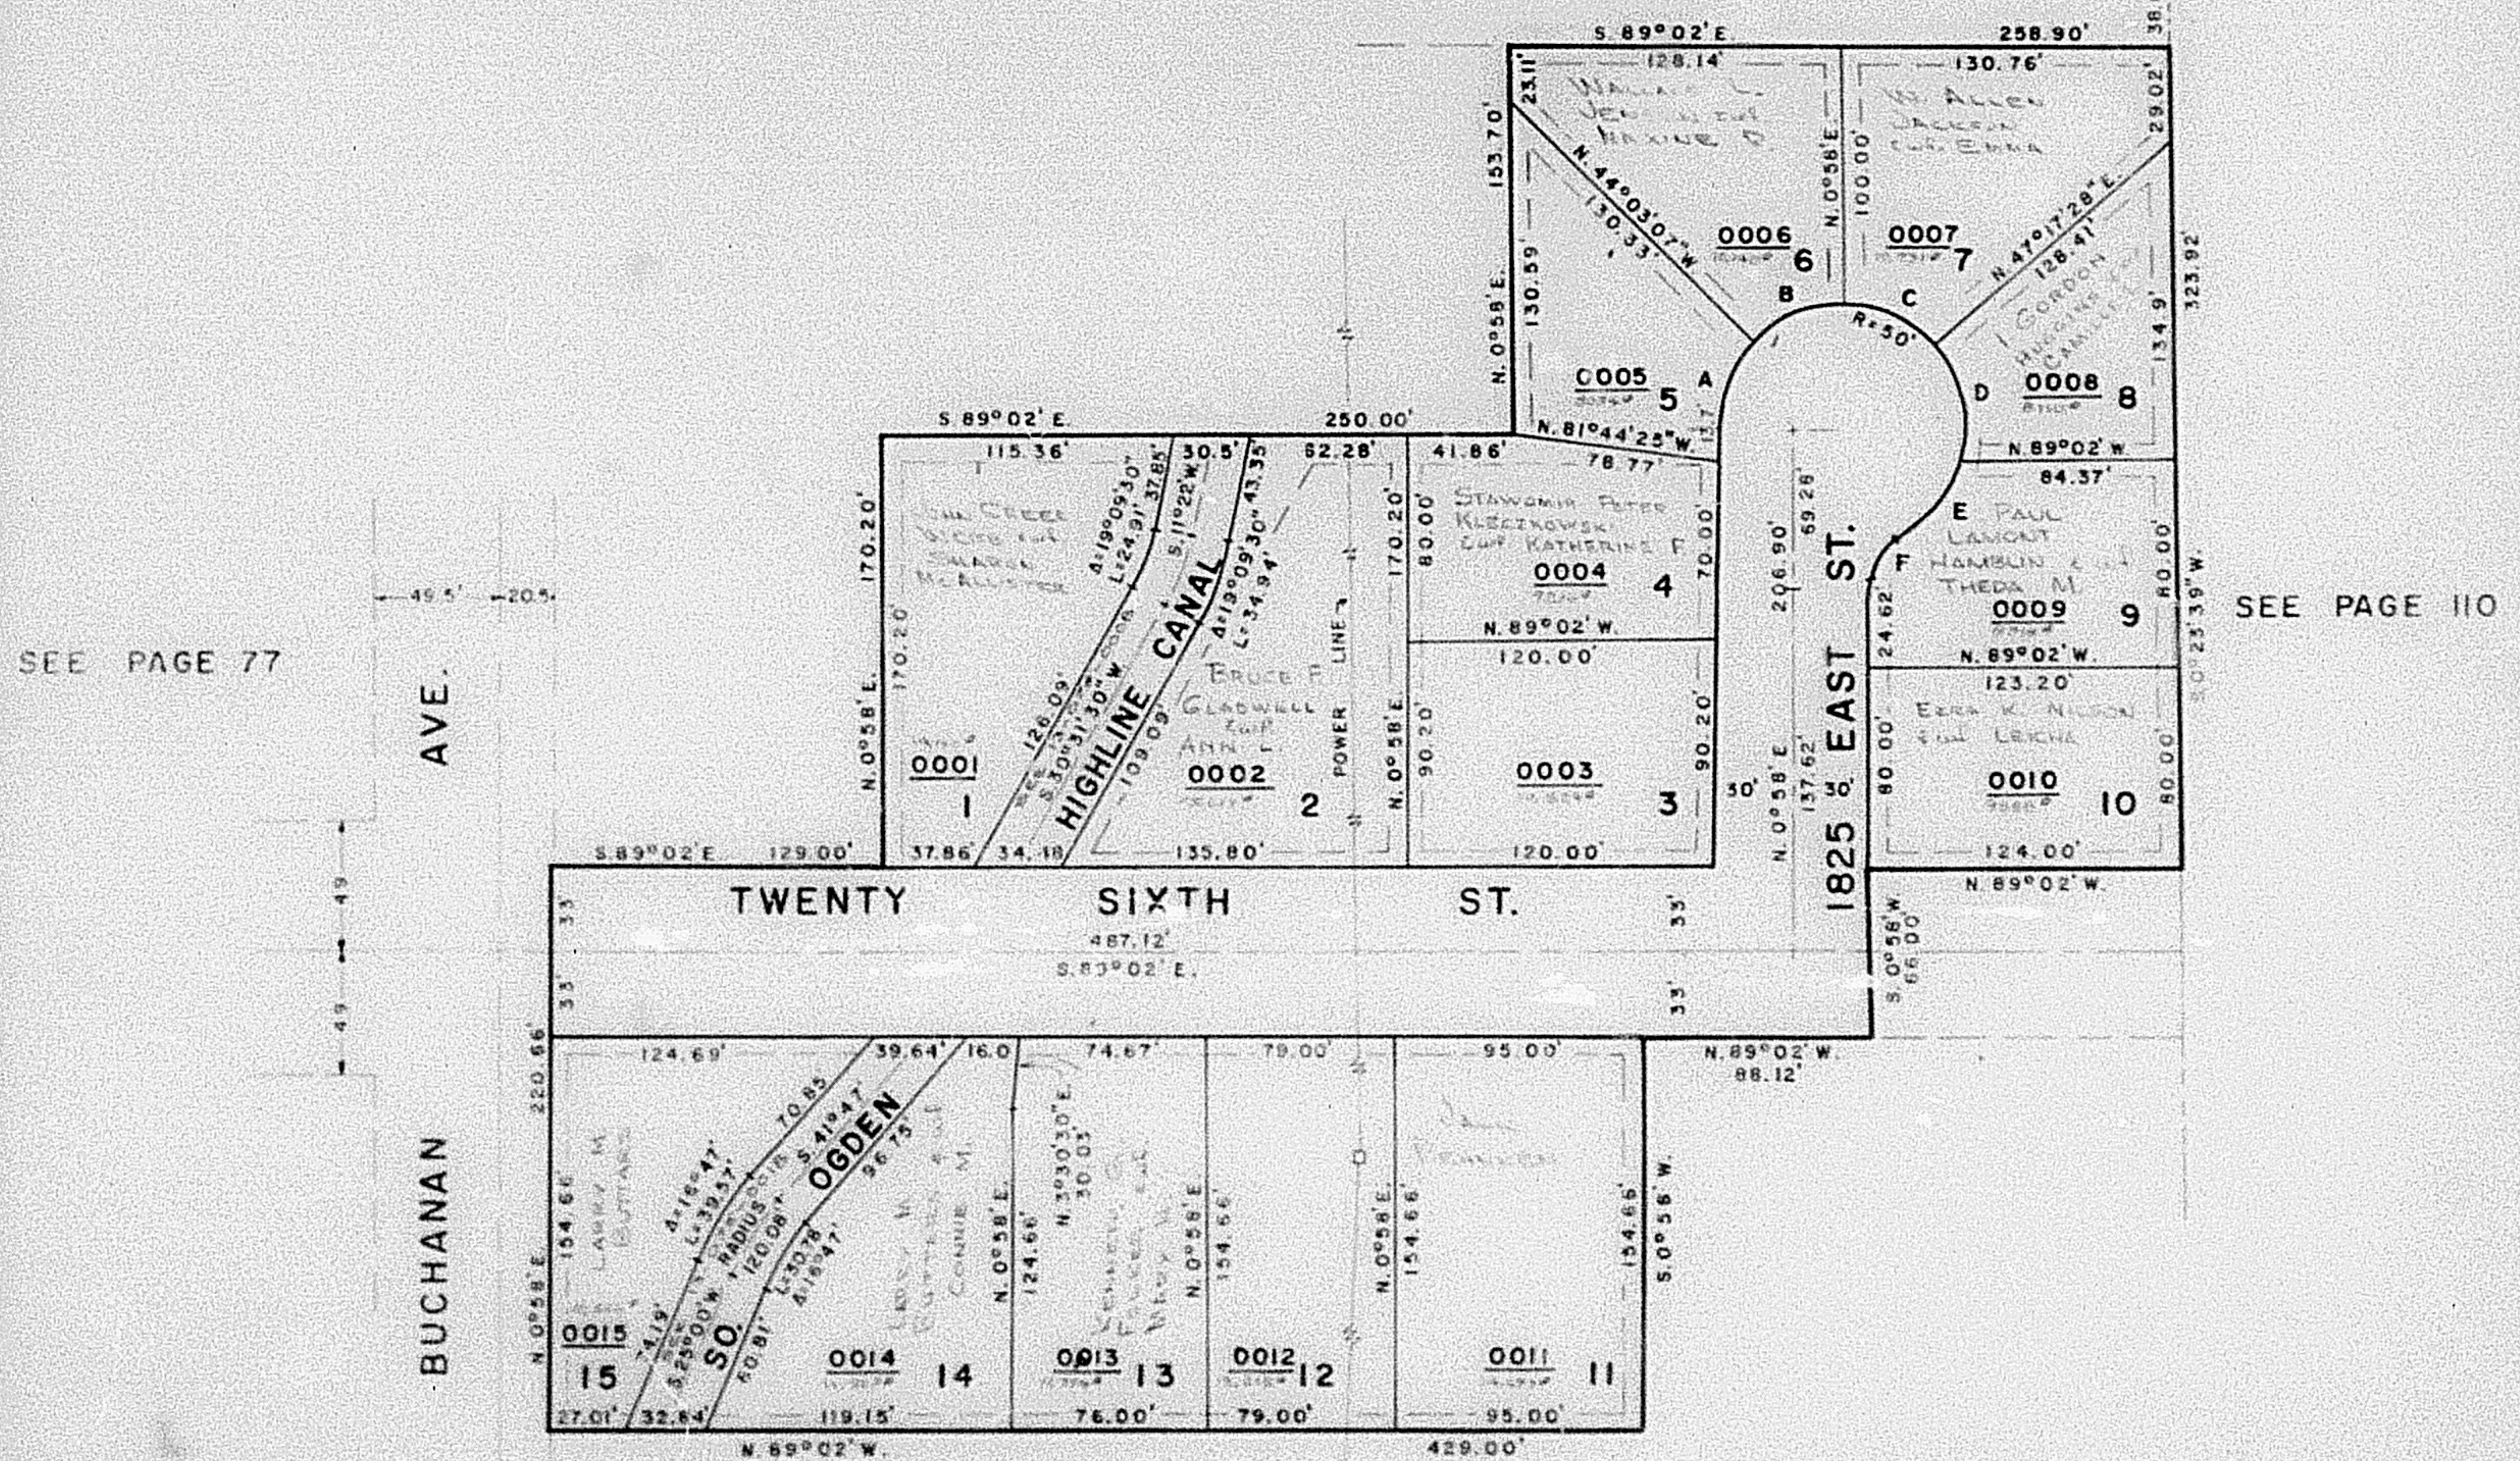

SEE PAGE 75

NOTE: FOR COMPLETE ENG DATA SEE ORIG DED PLAT
BOOK 21, PAGE 44.

NOTE: 7' UTILITY & DRAINAGE EASEMENTS EACH SIDE
OF PROPERTY LINES AS INDICATED BY
DASHED LINES.

CURVE			DATA		
A	B	C	D	E	F
$\Delta = 44^{\circ} 02'$	$45^{\circ} 58'$	$49^{\circ} 45' 40''$	$56^{\circ} 23' 30''$	$43^{\circ} 50' 30''$	60°
$R = 50.00'$	$50.00'$	$50.00'$	$50.00'$	$50.00'$	$30.00'$
$L = 38.43'$	$40.11'$	$43.42'$	$49.21'$	$38.26'$	$31.42'$
$LC = 37.49'$	$39.05'$	$42.07'$	$47.25'$	$37.34'$	$30.00'$