

PART OF N.E. 1/4, SEC. 34, T.6N., R.1W., S.L.B. & M.
PART OF BLOCKS 63 & 64, NOB HILL ANNEX
MAPLE HILLS SUBDIVISION

113

TAXING UNIT : 25

IN OGDEN CITY

PREFIX : 14-113

LOTS, 1-15

SCALE : 1" = 60'

EXCEPT WHERE OTHERWISE SHOWN
ALL LOTS OWNED BY
Shelton, Dwyer, Inc.


SEE BOOK 13, PAGE 127

R.E. COR. SEC. 34
T.6N. R.1W.

SEE PAGE 77

AVE.

BUCHANAN

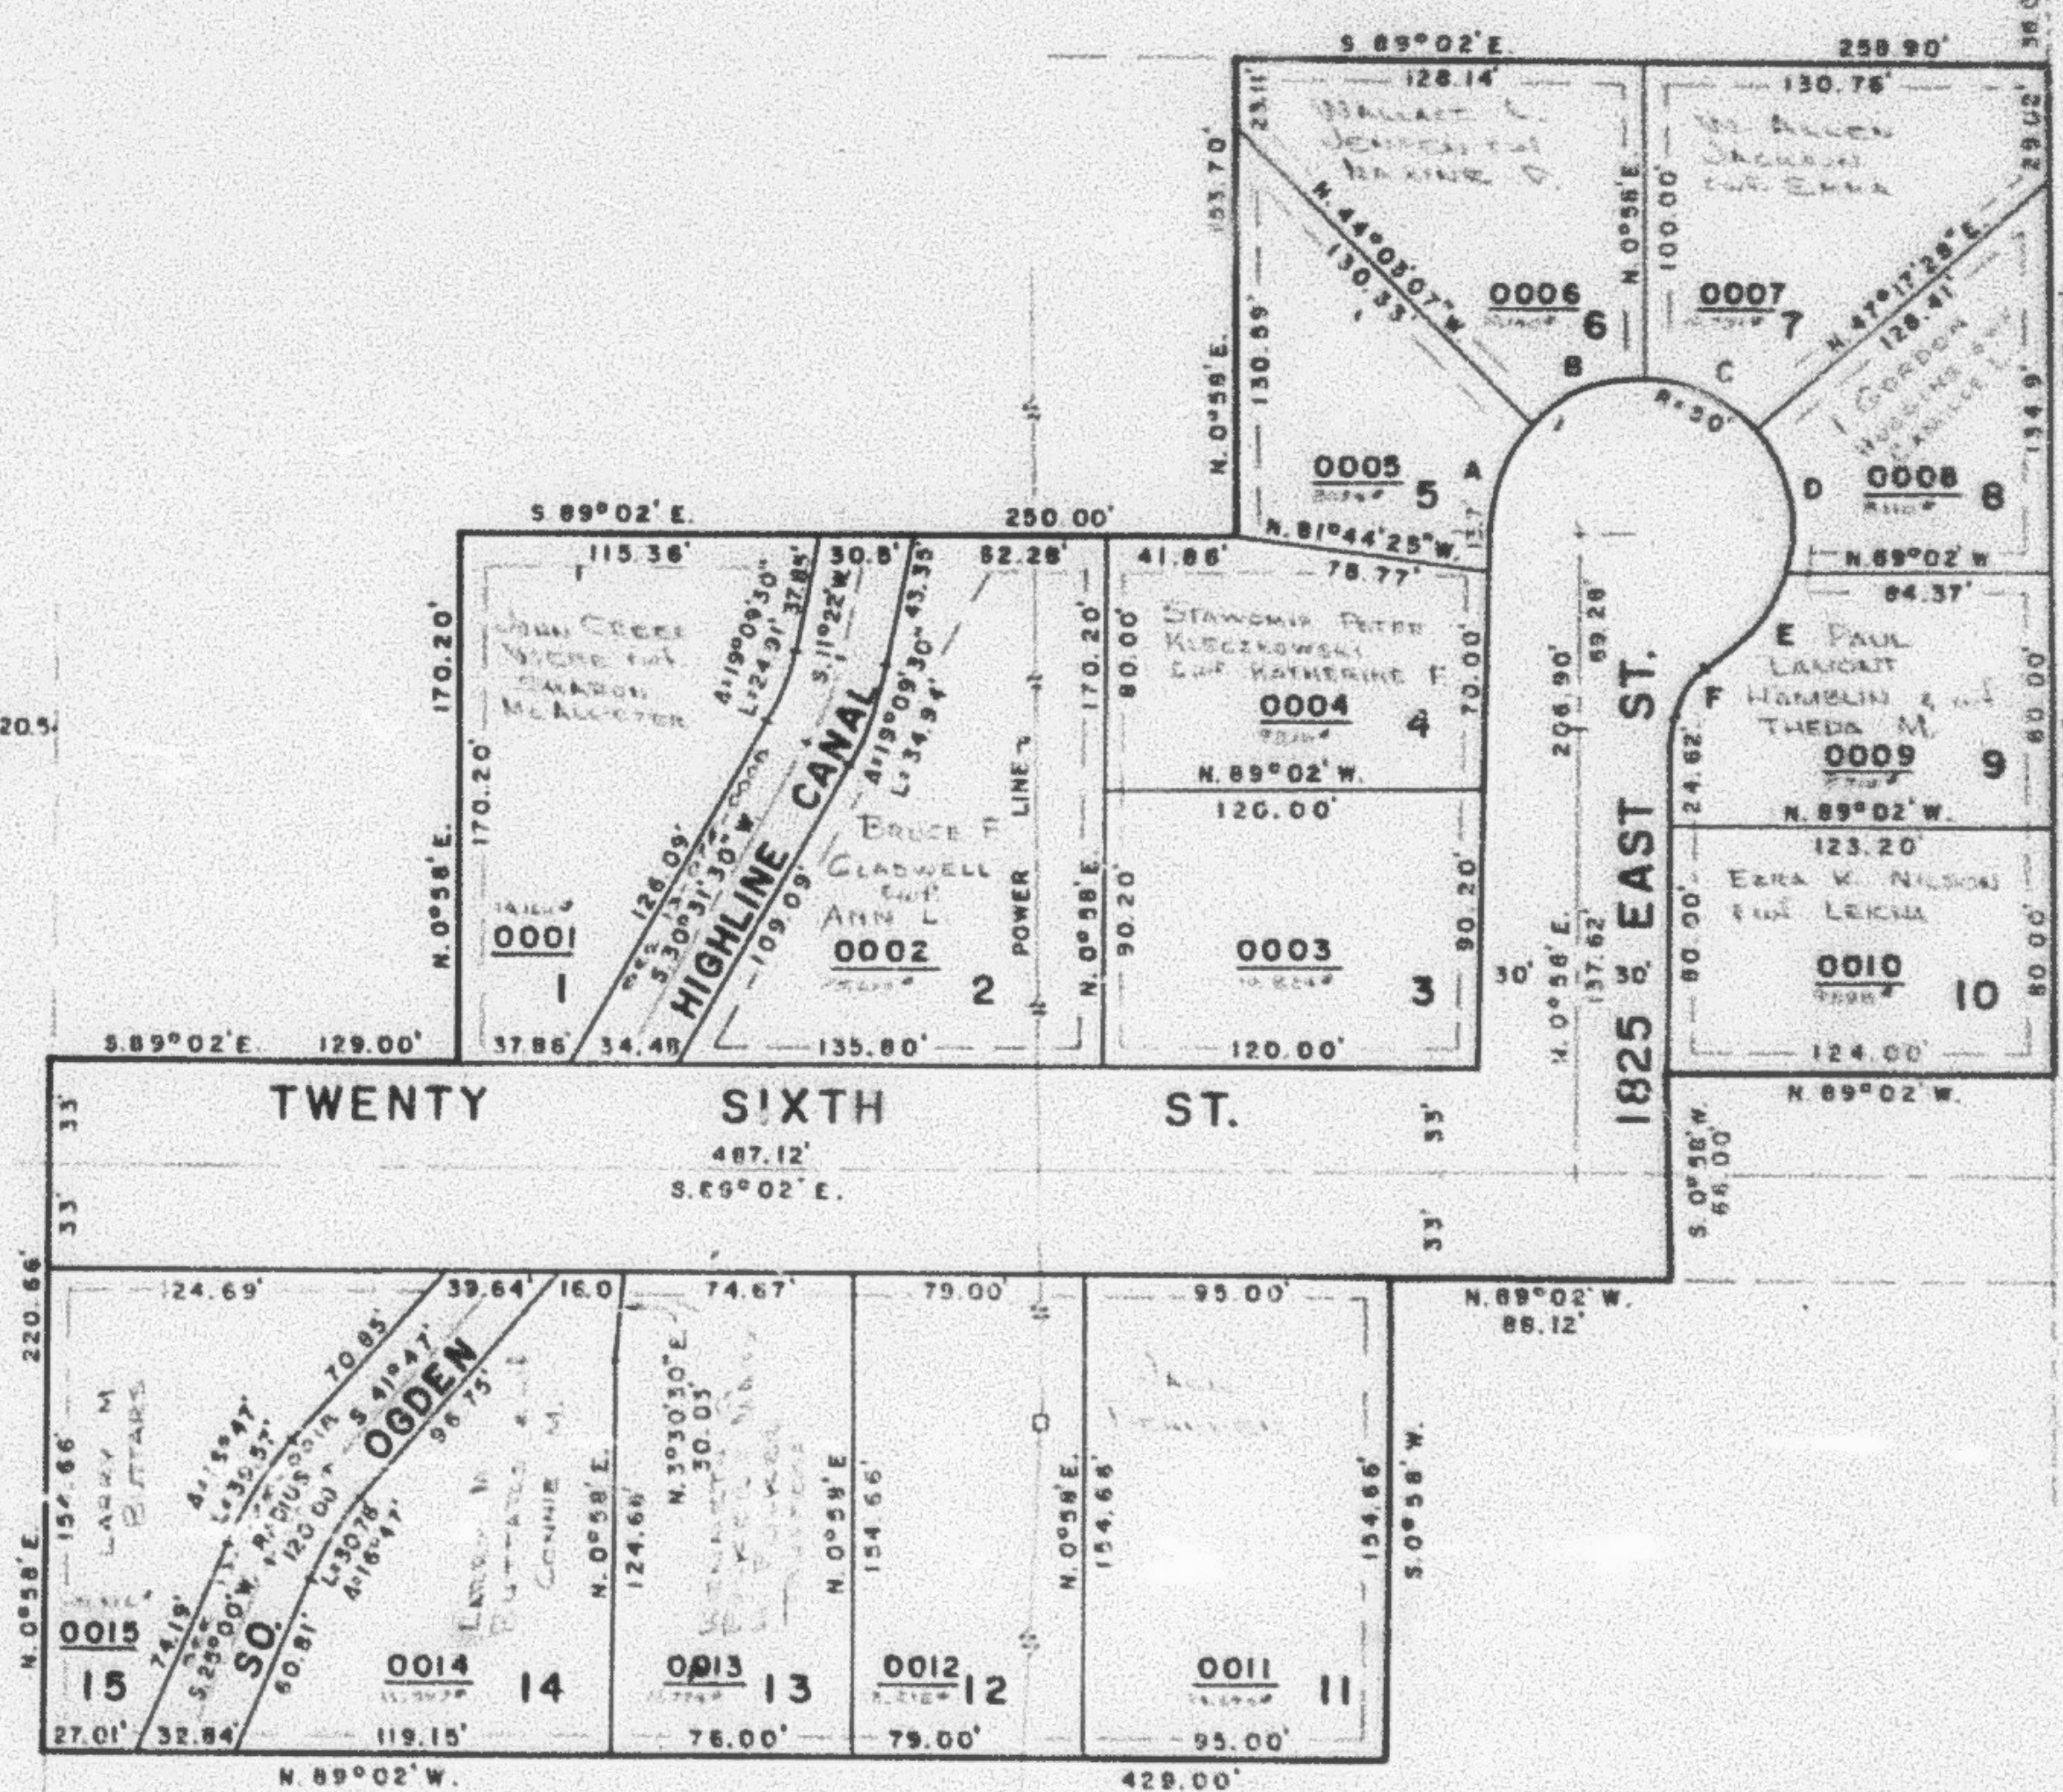

SEE PAGE 110

SEE PAGE 75

NOTE: FOR COMPLETE ENG. DATA SEE ORIG. DEC. PLAT
BOOK 21, PAGE 44.
NOTE: 7' UTILITY & DRAINAGE EASEMENTS EACH SIDE
OF PROPERTY LINES AS INDICATED BY
DASHED LINES.

CURVE

DATA

A	B	C	D	E	F
A: 44°02'	45°58'	49°45'40"	56°23'30"	43°50'50"	60°
R: 50.00'	50.00'	50.00'	50.00'	50.00'	30.00'
L: 38.43'	40.11'	43.42'	49.21'	38.28'	31.42'
LC: 37.49'	39.05'	42.07'	47.25'	37.34'	30.00'