

13

TAXING UNIT : 25

IN OGDEN CITY

PREFIX : 14-113


LOTS, 1-15

SCALE : 1" = 60'

EXCEPT WHERE OTHERWISE SHOWN
ALL LOTS OWNED BY:
JACKSON DEVELOPMENT, INC.

SEE BOOK 13, PAGE 127

R.E. COR. SEC. 34
T.G.N. R.I.W.

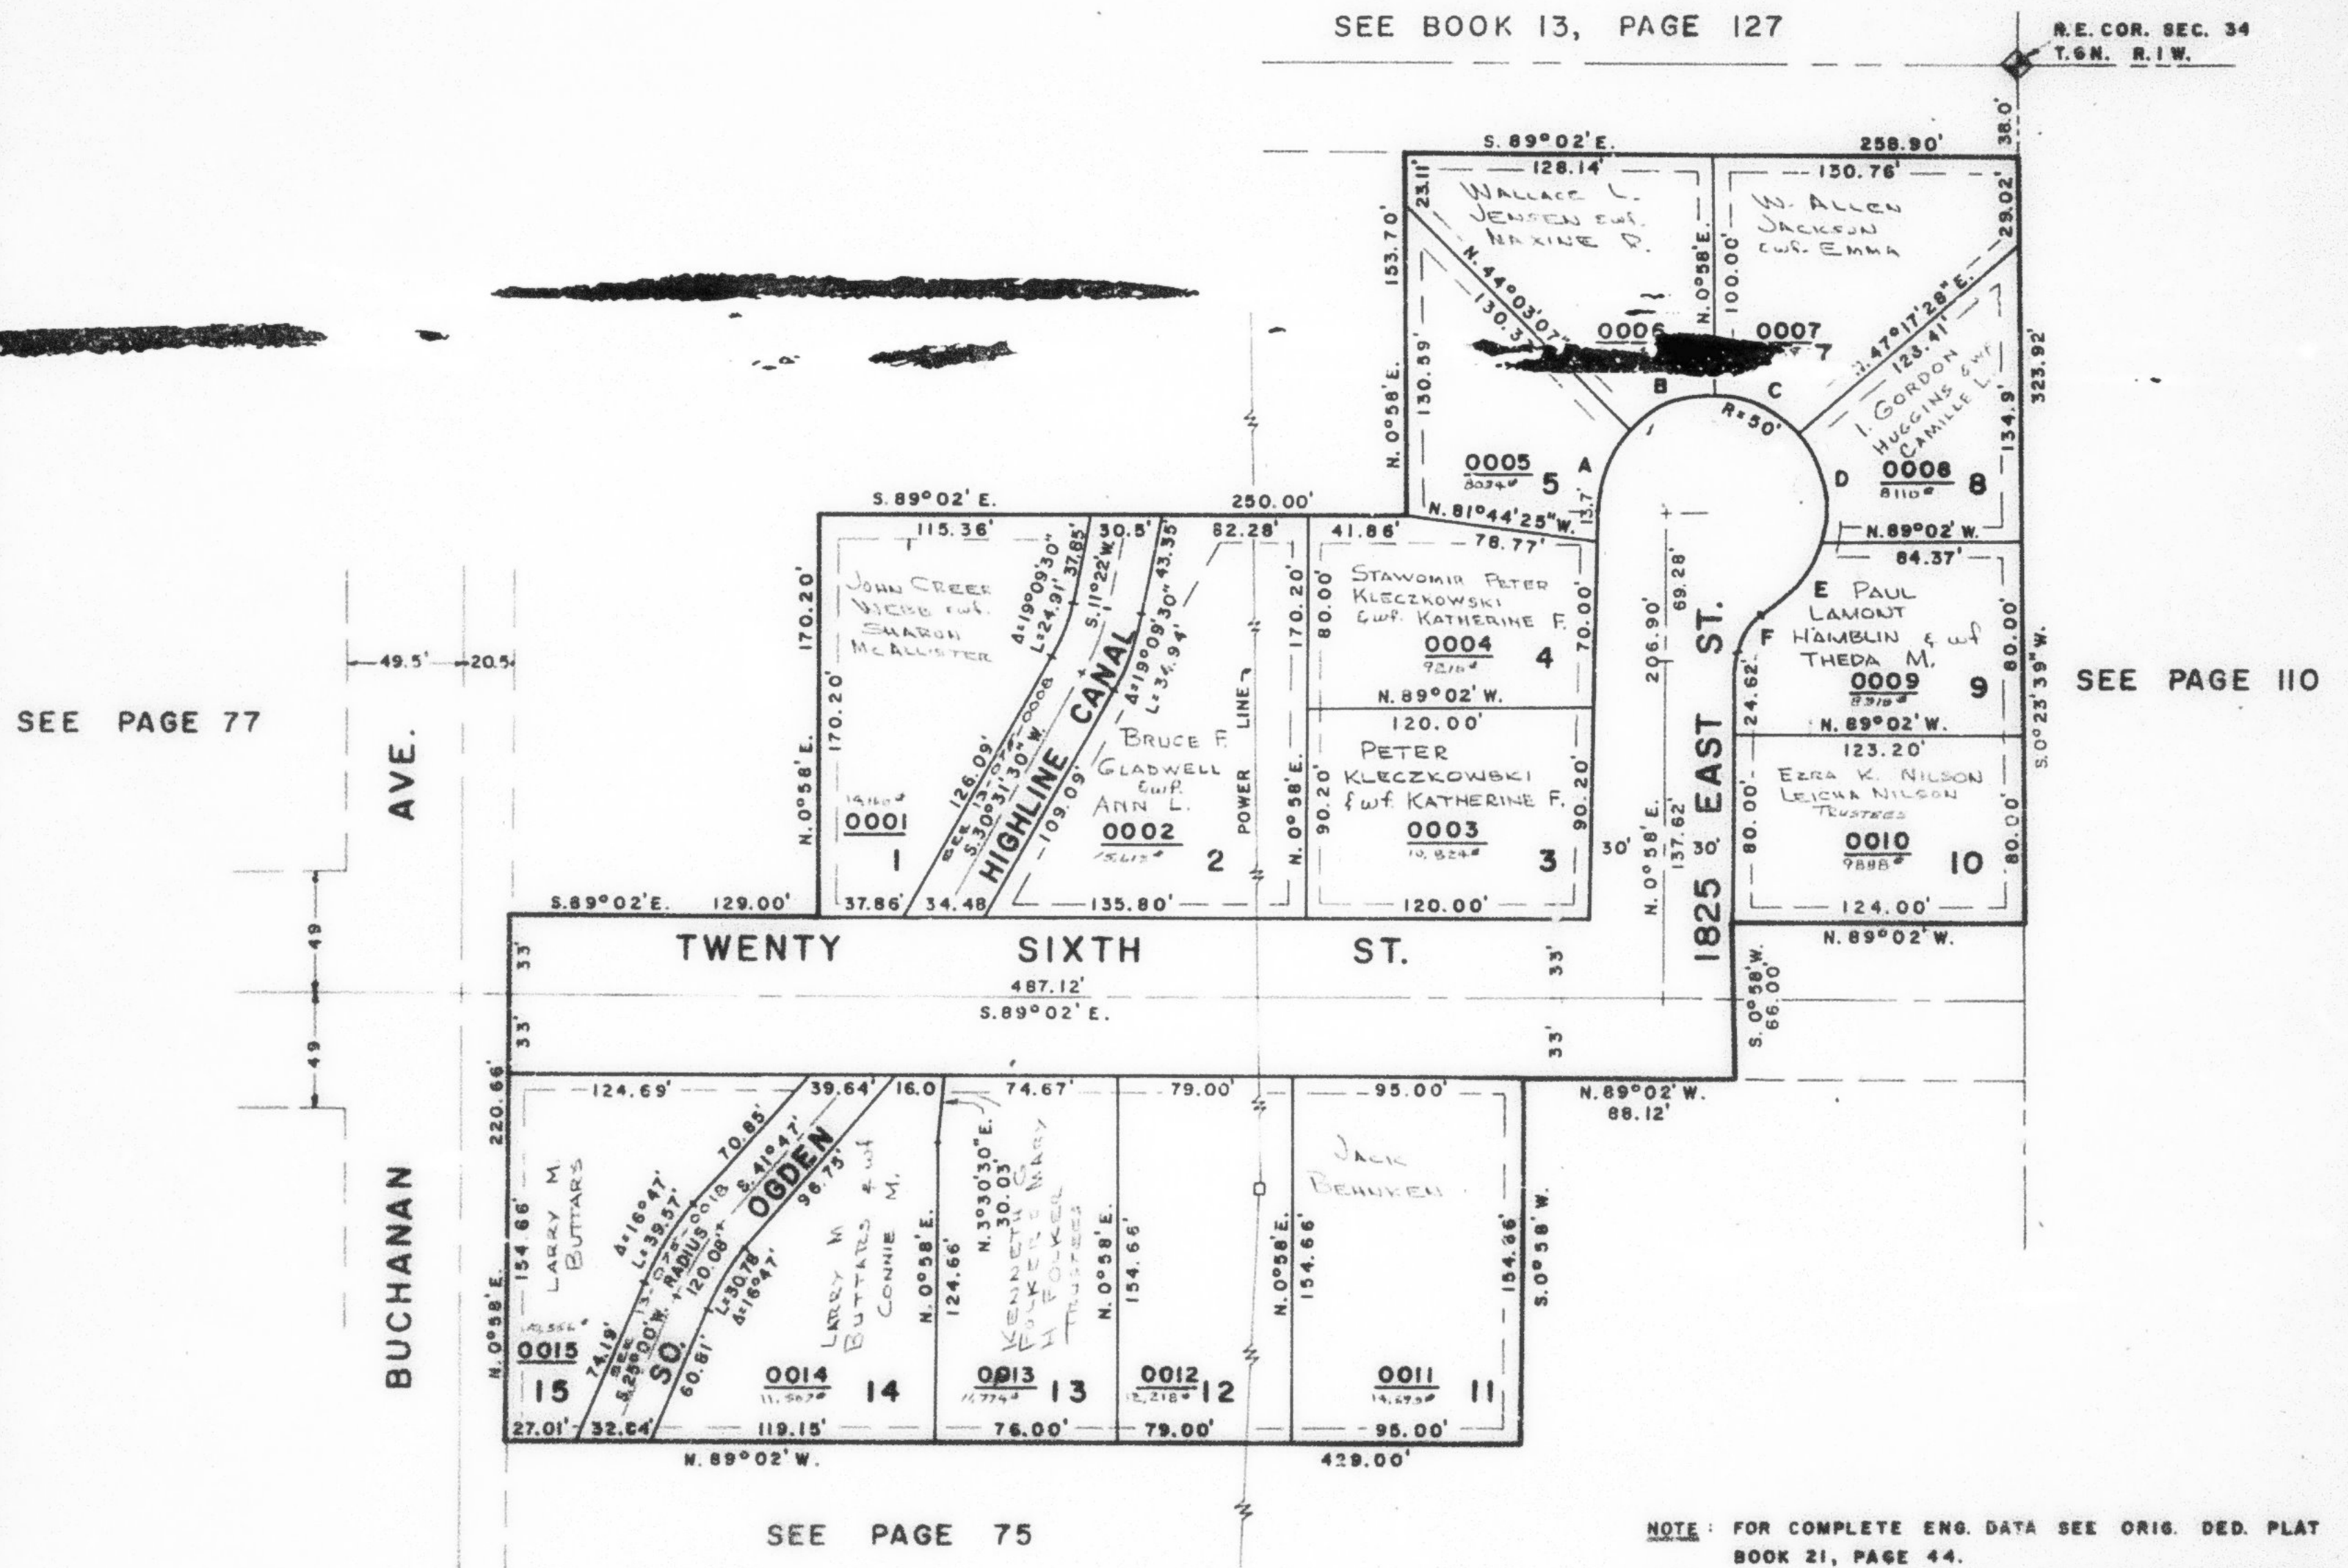

CURVE			DATA		
A	B	C	D	E	F
A = 44° 02'	45° 58'	49° 45' 40"	56° 23' 30"	43° 50' 50"	60°
R = 50.00'	50.00'	50.00'	50.00'	50.00'	30.00'
L = 38.43'	40.11'	43.02'	49.21'	38.28'	31.42'
LC = 37.49'	39.05'	42.07'	47.25'	37.34'	30.00'

NOTE : FOR COMPLETE ENG. DATA SEE ORIG. DED. PLAT
BOOK 21, PAGE 44.

NOTE : 7' UTILITY & DRAINAGE EASEMENTS EACH SIDE
OF PROPERTY LINES AS INDICATED BY
DASHED LINES.