

PART OF N.E. 1/4, SEC. 34, T.6N., R.1W., S.L.B. & M.
PART OF BLOCKS 63 & 64, NOB HILL ANNEX

MAPLE HILLS SUBDIVISION

IN OGDEN CITY

LOTS, 1-15

SCALE: 1" = 60'

TAXING UNIT: 25


PREFIX: 14-113

SEE BOOK 13, PAGE 127

N.E. COR. SEC. 34
T.6N. R.1W.

SEE PAGE 77

SEE PAGE 110

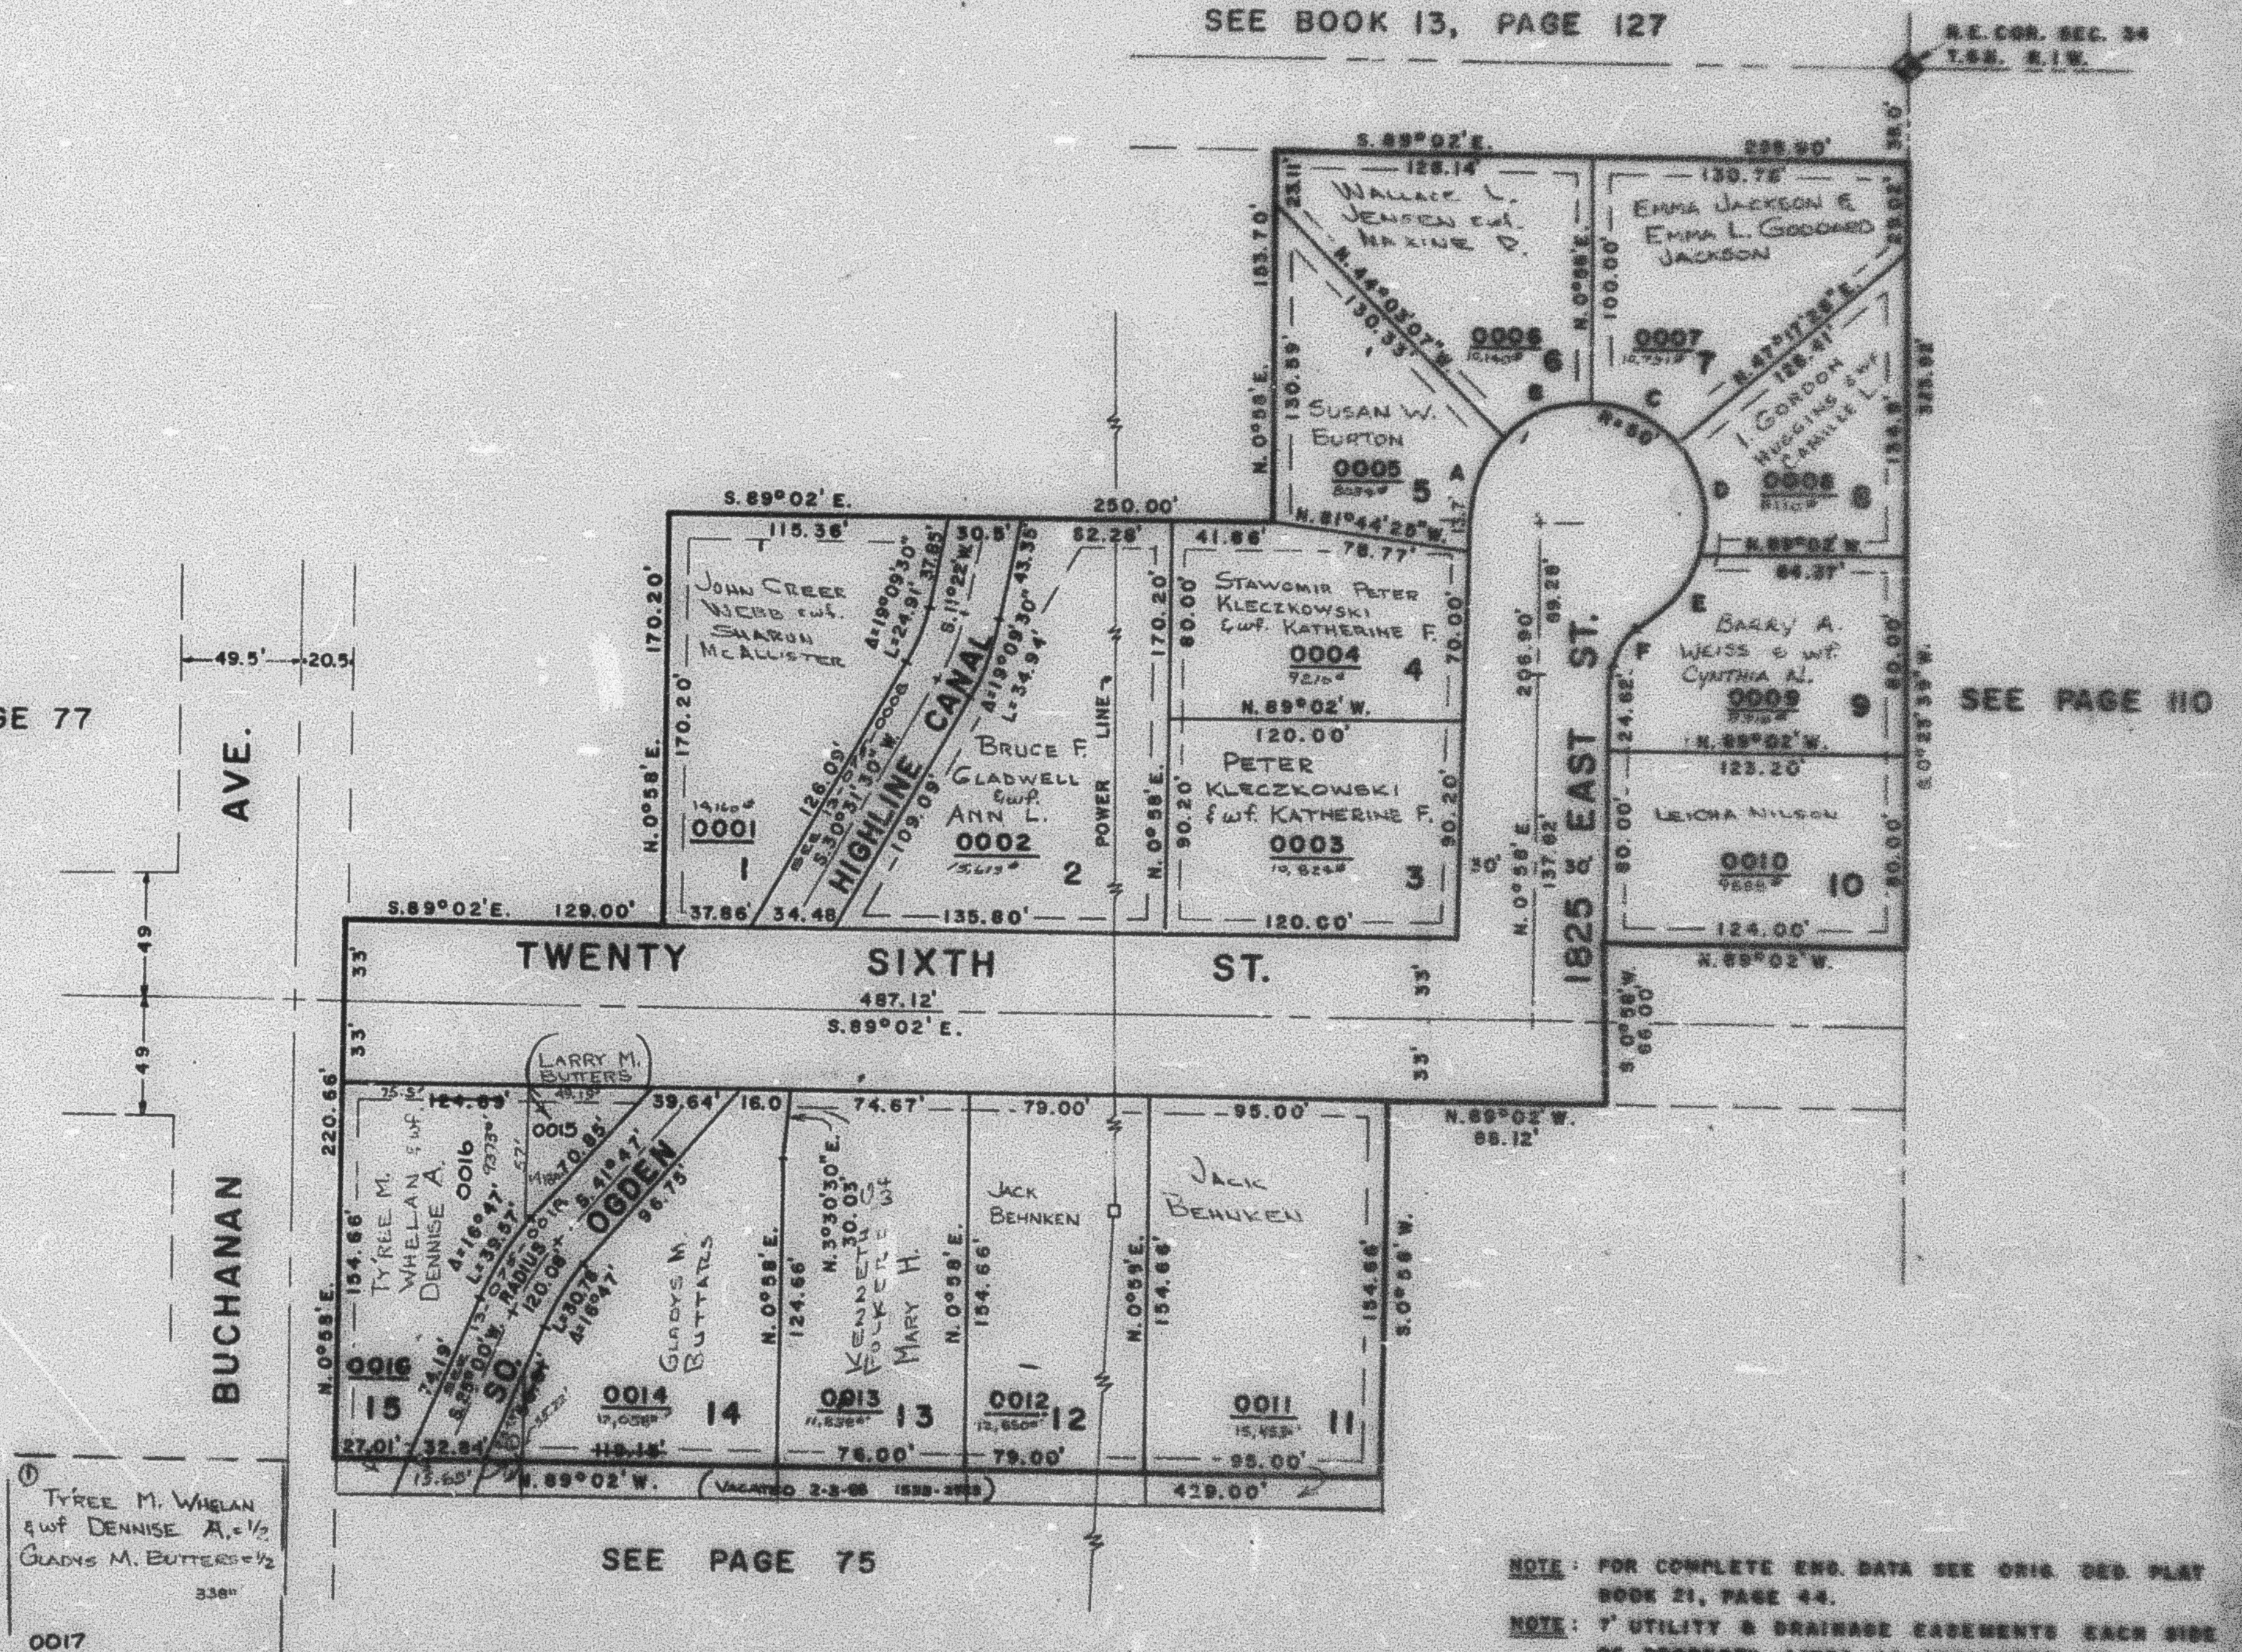

SEE PAGE 75

CURVE

DATA

A	B	C	D	E	F
A = 44°02'	45°58'	49°45'40"	58°23'50"	42°50'50"	60°
R = 50.00'	50.00'	50.00'	50.00'	50.00'	50.00'
L = 38.43'	40.11'	43.42'	49.21'	38.26'	31.42'
LC = 37.49'	39.05'	42.07'	47.25'	37.34'	30.00'