

PART OF N.E. 1/4, SEC. 34, T.6N., R.1W., S.L.B. & M.
PART OF BLOCKS 63 & 64, NOB HILL ANNEX

113

MAPLE HILLS SUBDIVISION

TAXING UNIT: 25

IN OGDEN CITY

PREFIX: 14-113

LOTS, 1-15


SCALE: 1" = 60'

SEE BOOK 13, PAGE 127

N.E. COR. SEC. 34
T.6N. R.1W.

SEE PAGE 77

SEE PAGE 110

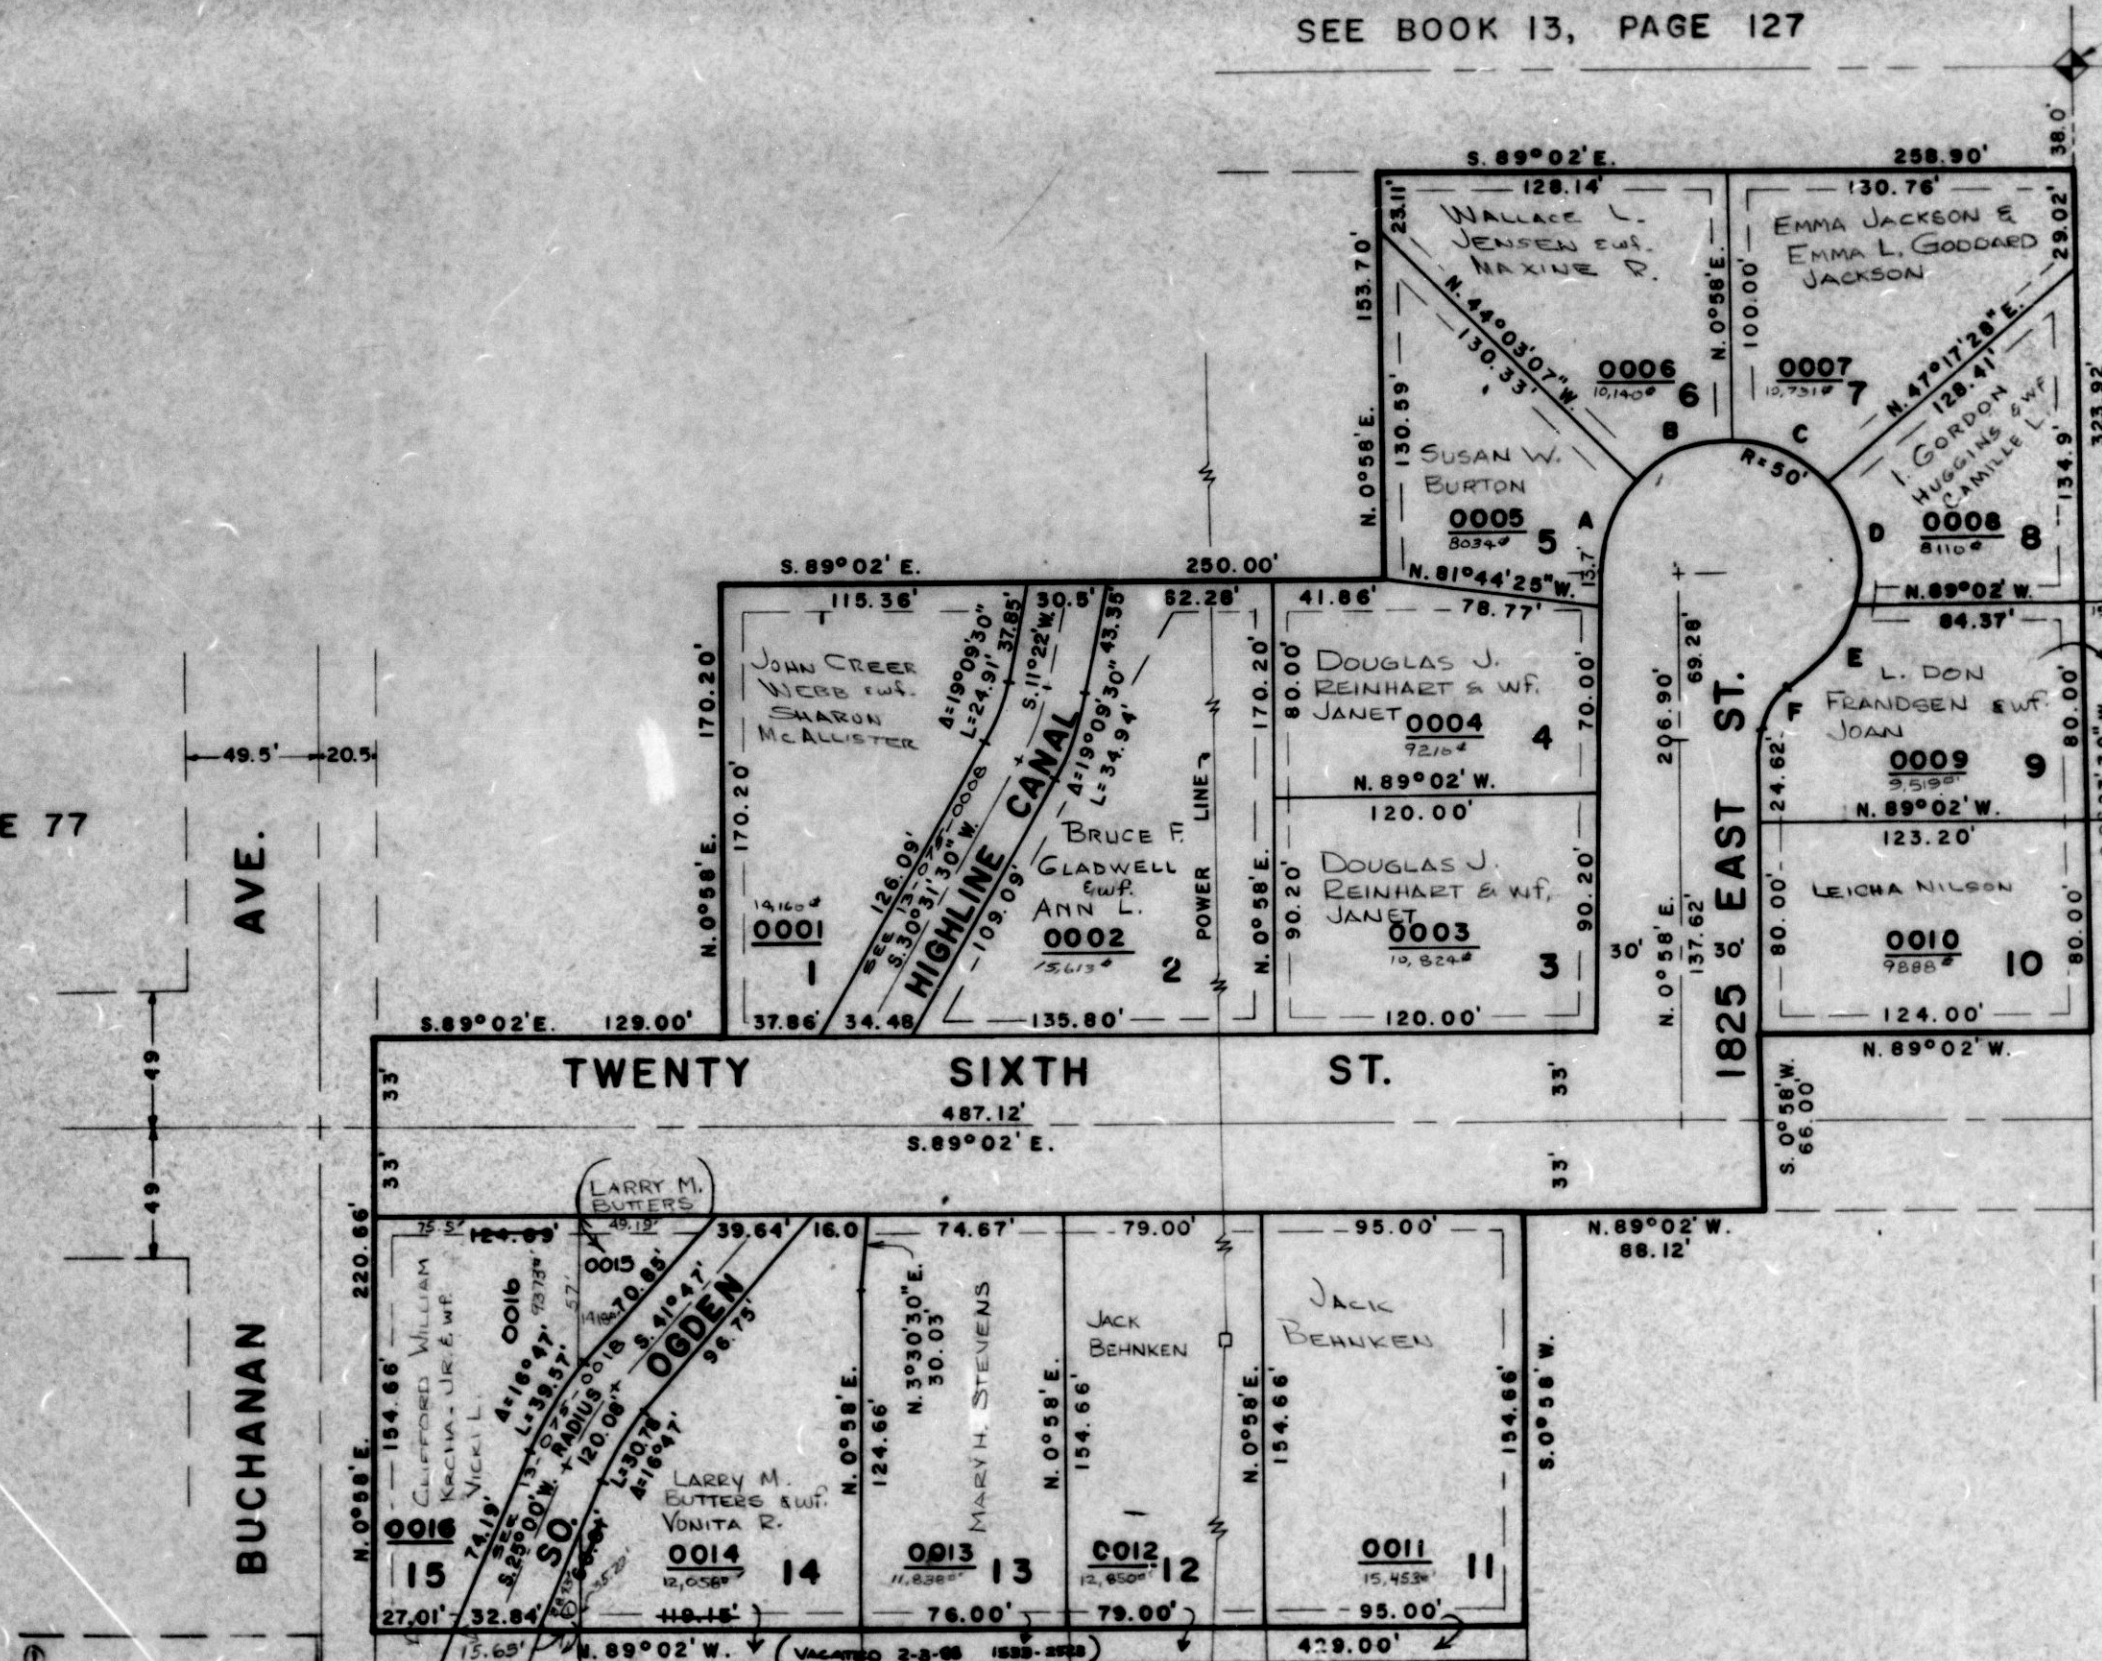

SEE PAGE 75

NOTE: FOR COMPLETE ENG. DATA SEE ORIG. DED. PLAT BOOK 21, PAGE 44.

NOTE: 7' UTILITY & DRAINAGE EASEMENTS EACH SIDE OF PROPERTY LINES AS INDICATED BY DASHED LINES.

CURVE

DATA

A	B	C	D	E	F
A = 44° 02'	45° 58'	49° 45' 40"	56° 23' 30"	43° 50' 50"	60°
R = 90.00'	50.00'	50.00'	50.00'	50.00'	50.00'
L = 38.43'	40.11'	43.42'	49.21'	38.26'	31.42'
LC = 37.49'	39.09'	42.07'	47.25'	37.34'	30.00'