

PART OF N.E. 1/4, SEC. 34, T.6N., R.1W., S.L.B. & M.  
PART OF BLOCKS 63 & 64, NOB HILL ANNEX

113

# MAPLE HILLS SUBDIVISION

TAXING UNIT : 25

IN OGDEN CITY

PREFIX : 14-113

LOTS, 1-15

SCALE : 1" = 60'

SEE BOOK 13, PAGE 127


N.E. COR. SEC. 34  
T.6N. R.1W.

SEE PAGE 77

SEE PAGE 110

AVE.

BUCHANAN

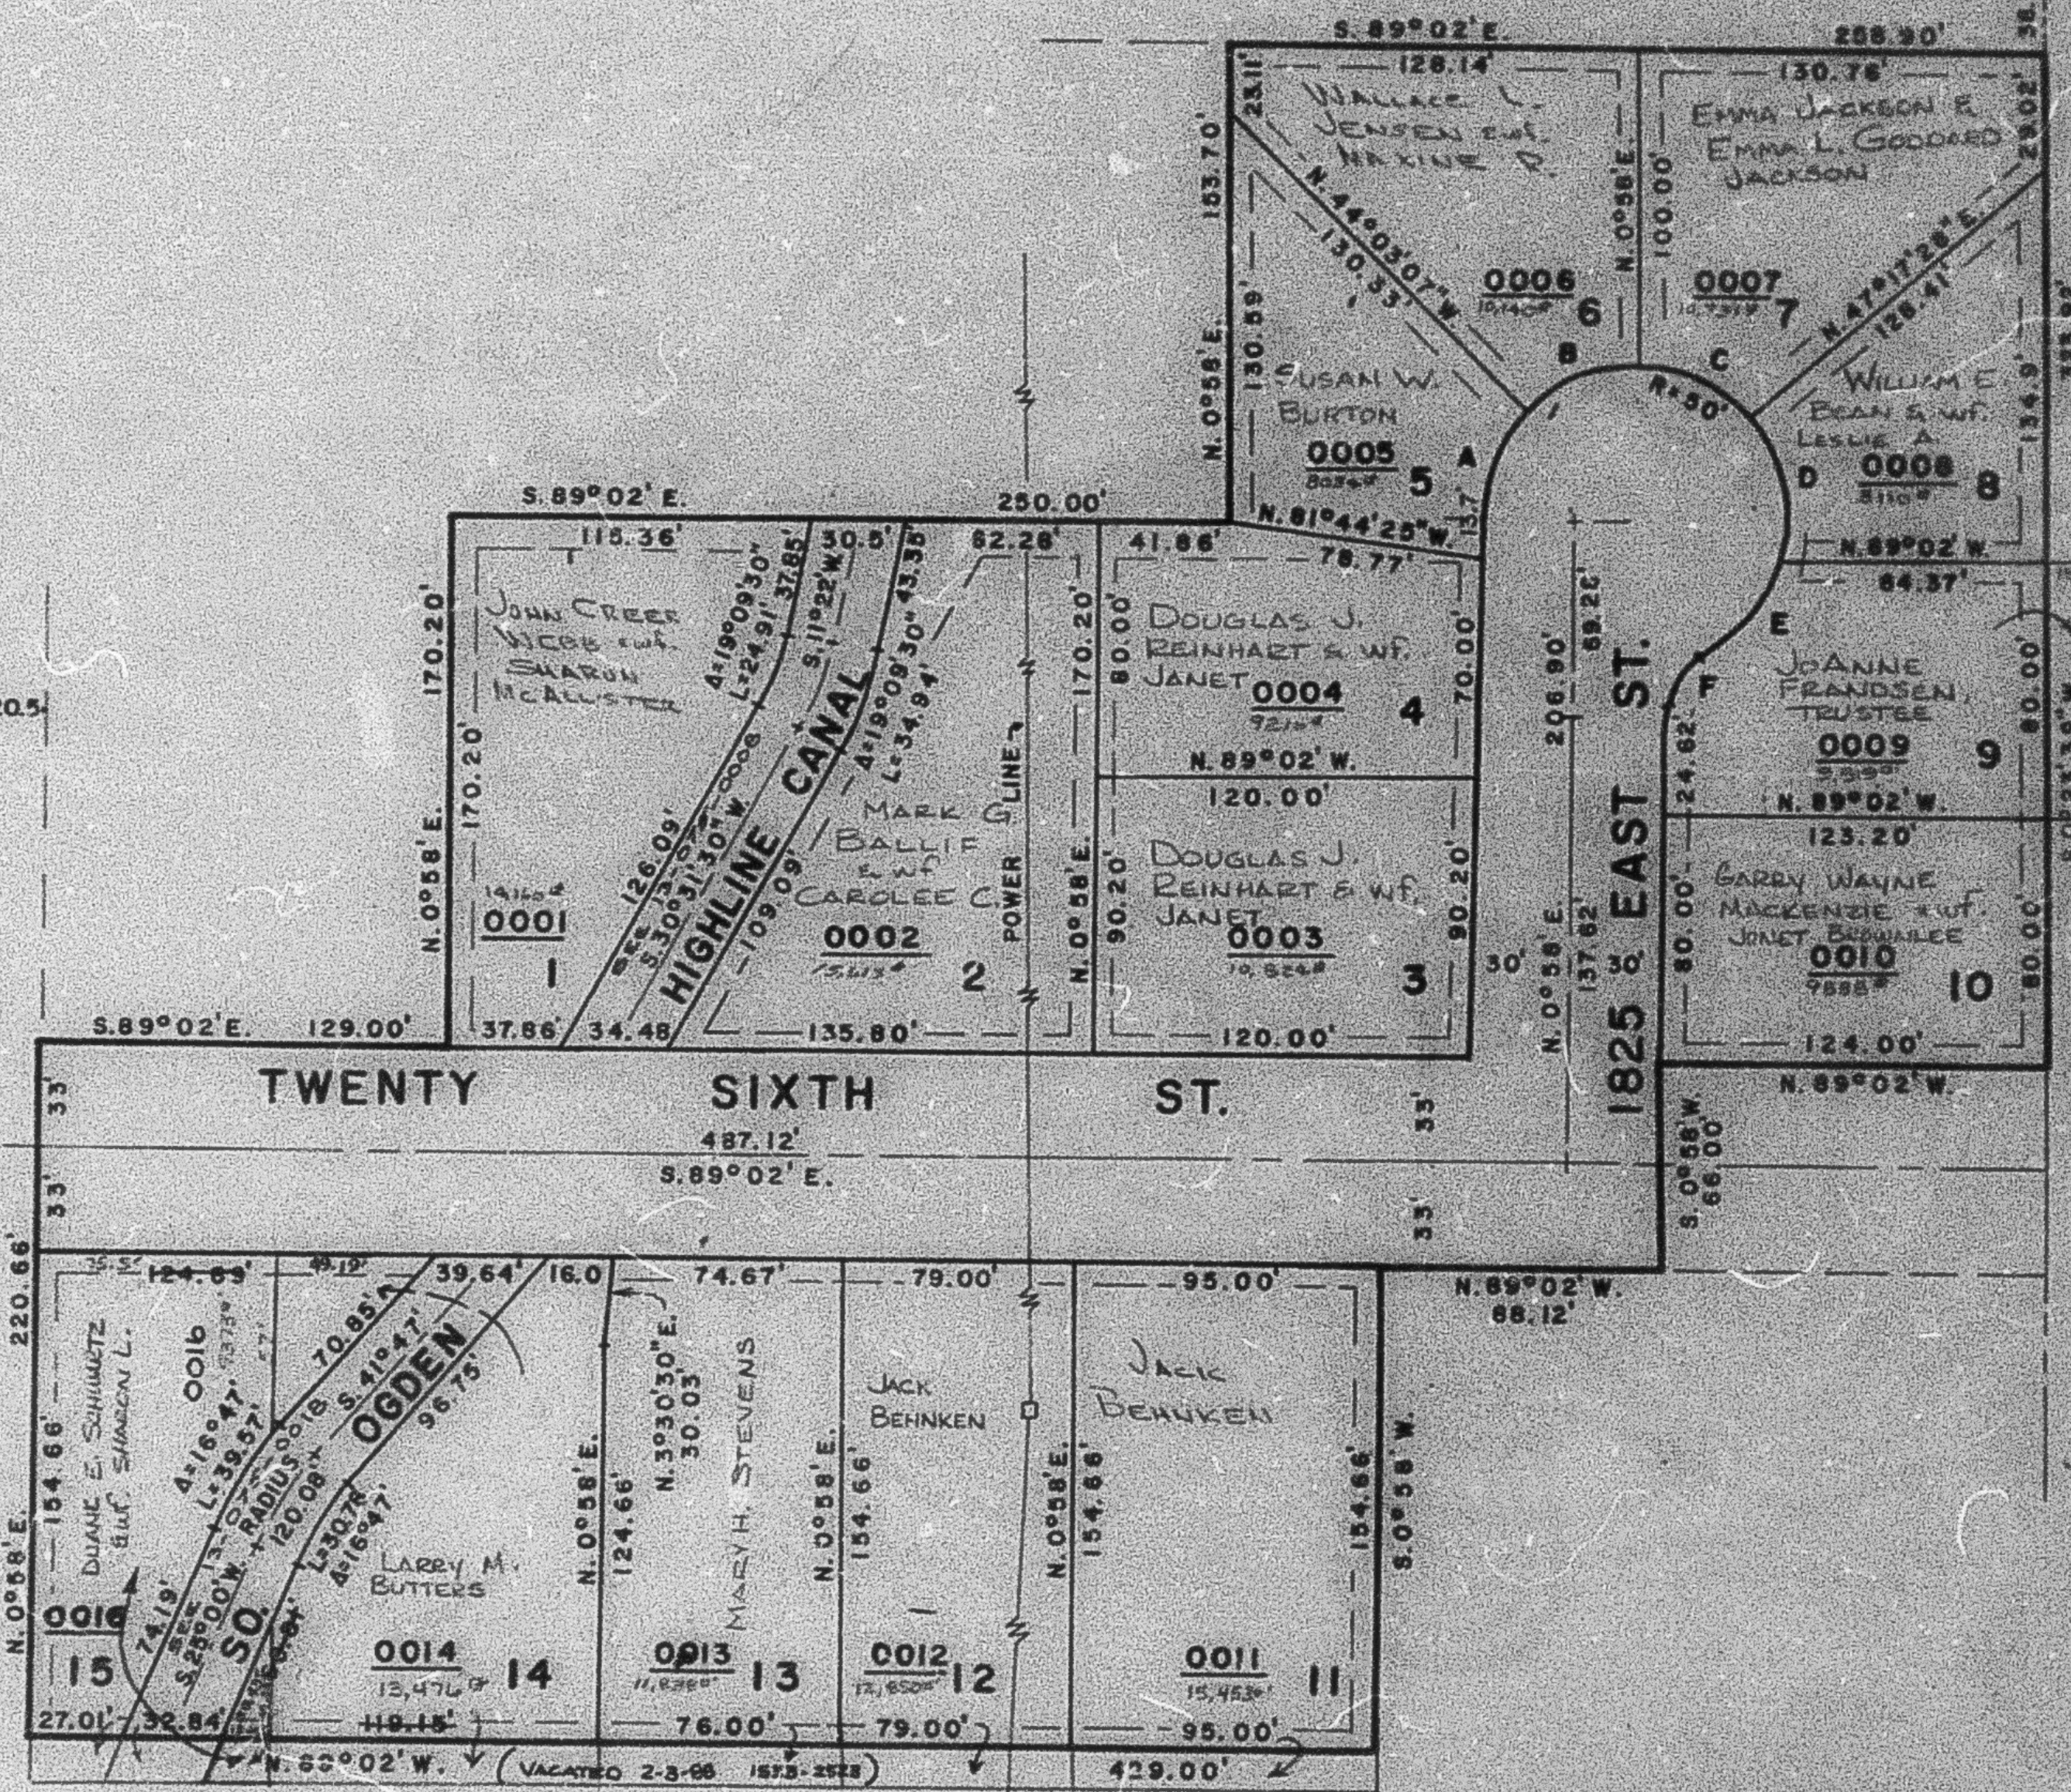

SEE PAGE 75

NOTE: FOR COMPLETE ENG. DATA SEE ORIG. DED. PLAT BOOK 21, PAGE 44.  
NOTE: 7' UTILITY & DRAINAGE EASEMENTS EACH SIDE OF PROPERTY LINES AS INDICATED BY DASHED LINES.

| CURVE       |         |             | DATA        |             |        |
|-------------|---------|-------------|-------------|-------------|--------|
| A           | B       | C           | D           | E           | F      |
| A = 44° 02' | 45° 58' | 49° 45' 40" | 56° 23' 30" | 43° 50' 50" | 60°    |
| R = 50.00'  | 50.00'  | 50.00'      | 50.00'      | 50.00'      | 30.00' |
| L = 38.43'  | 40.11'  | 43.42'      | 49.21'      | 38.26'      | 31.42' |
| LC = 37.49' | 39.05'  | 42.07'      | 47.25'      | 37.34'      | 30.00' |