

PART OF N.E. 1/4, SEC. 34, T.6N., R.1W., S.L.B. 8 M.

113

PART OF BLOCKS 63 & 64, NOB HILL ANNEX

MAPLE HILLS SUBDIVISION

TAXING UNIT : 25

IN OGDEN CITY

PREFIX : 14-113

LOTS, 1-15

SCALE : 1" = 60'

SEE BOOK 13, PAGE 127


N.E. COR. SEC. 34
T.6N., R.1W.

SEE PAGE 77

SEE PAGE 110

AVE.

BUCHANAN

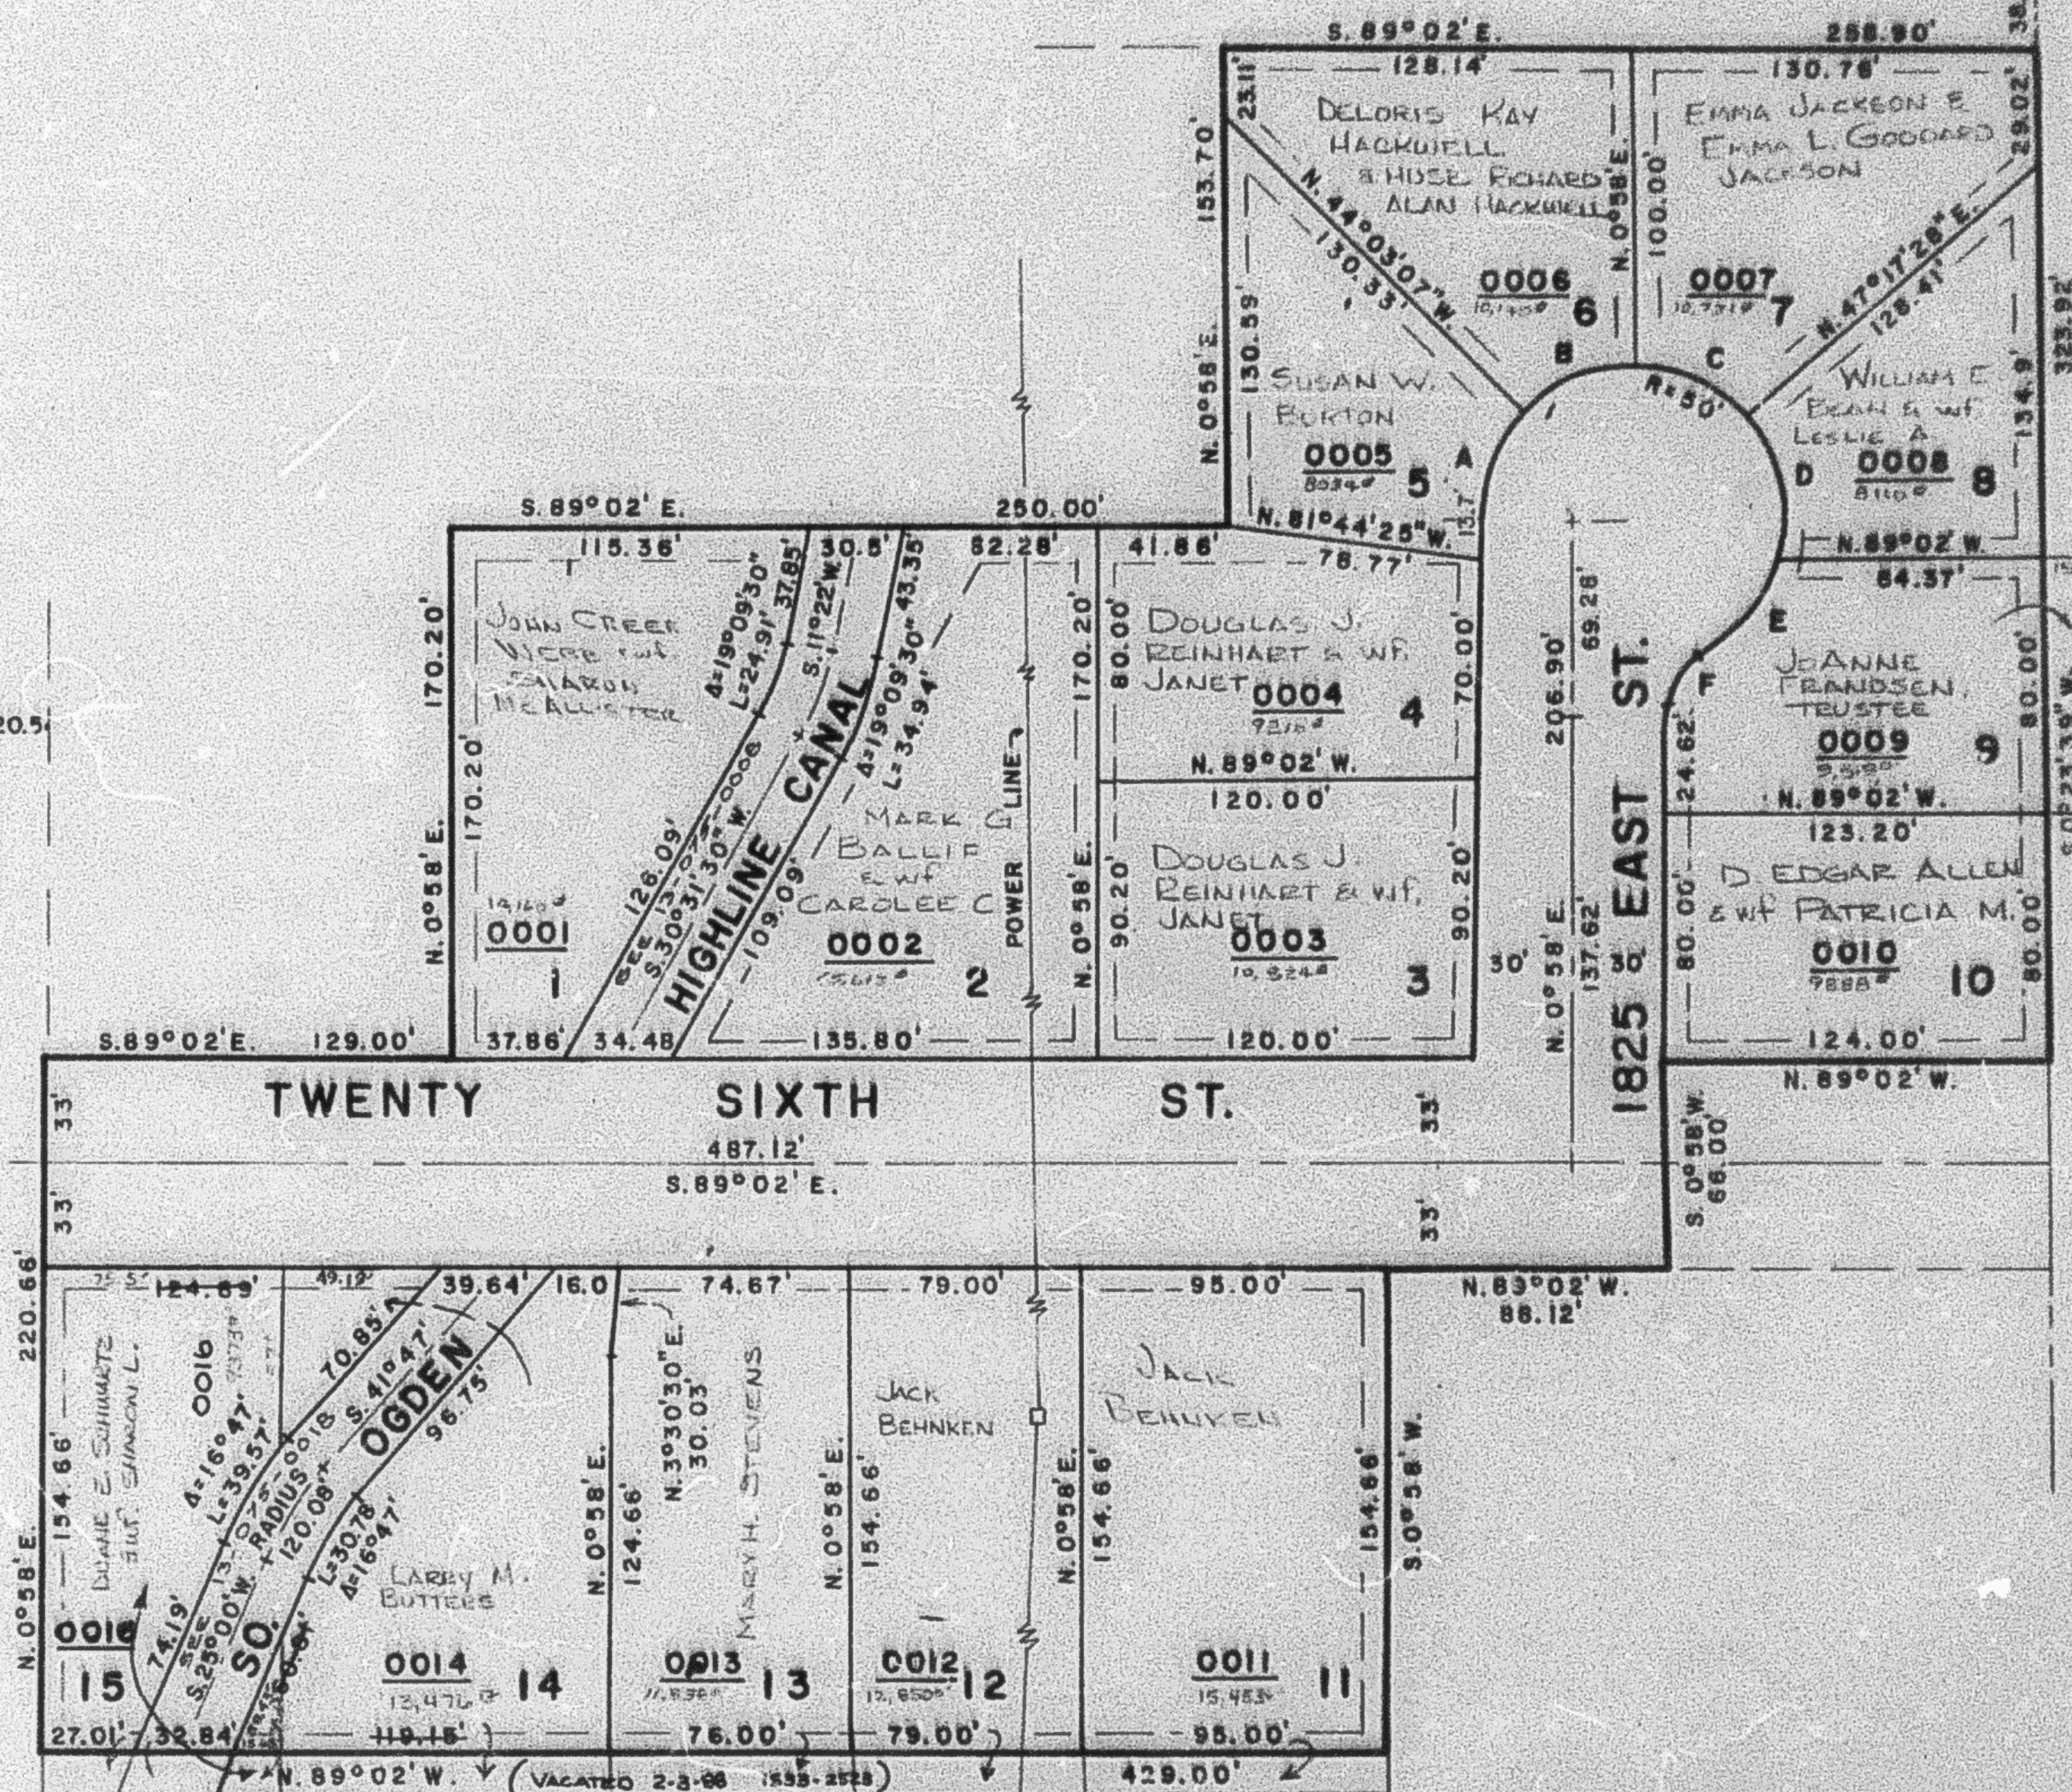

SEE PAGE 75

NOTE: FOR COMPLETE ENG. DATA SEE ORIG. SUB. PLAT BOOK 21, PAGE 44.
NOTE: 7' UTILITY & DRAINAGE EASEMENTS EACH SIDE OF PROPERTY LINES AS INDICATED BY DASHED LINES.

CURVE			DATA		
A	B	C	D	E	F
Δ: 44°02'	45°58'	49°45'40"	56°23'30"	43°50'50"	50°
R: 50.00'	50.00'	50.00'	50.00'	50.00'	30.00'
L: 38.43'	40.11'	43.42'	49.21'	38.26'	31.42'
LC: 37.49'	39.05'	42.07'	47.25'	37.34'	30.00'