

PART OF THE N.E. 1/4, SEC. 34, T.6N., R.1W., S.L.B. & M.
MAPLE HILLS SUBDIVISION

IN OGDEN CITY
 SCALE 1" = 60'

TAXING UNIT: 25


LINE DATA

LINE	DIRECTION	DISTANCE
L12	S 03°30'30" W	30.03'

SEE BOOK 13, PAGE 127

CURVE DATA

CURVE	RADIUS	LENGTH
C4	74.50'	24.91'
C5	89.50'	29.93'
C6	105.08'	30.78'

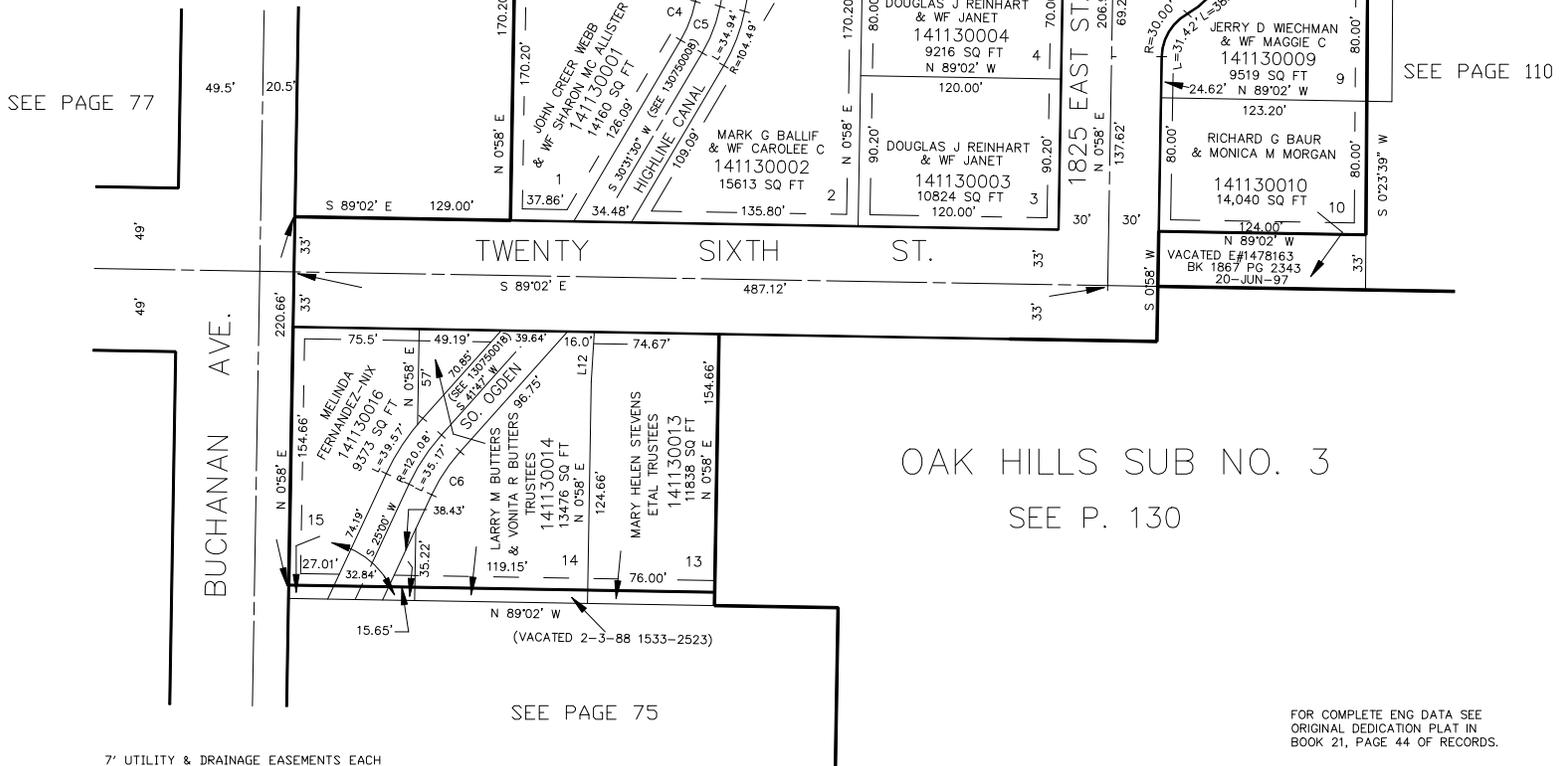

OAK HILLS SUB NO. 3
 SEE P. 130

FOR COMPLETE ENG DATA SEE ORIGINAL DEDICATION PLAT IN BOOK 21, PAGE 44 OF RECORDS.