

PART OF THE N.E. 1/4, SEC. 34, T.6N., R.1W., S.L.B. & M.
MAPLE HILLS SUBDIVISION

IN OGDEN CITY
 SCALE 1" = 60'

TAXING UNIT: 25


LINE DATA

LINE	DIRECTION	DISTANCE
L12	S 03°30'30" W	30.03'

SEE BOOK 13, PAGE 127

CURVE DATA

CURVE	RADIUS	LENGTH
C4	74.50'	24.91'
C5	89.50'	29.93'
C6	105.08'	30.78'

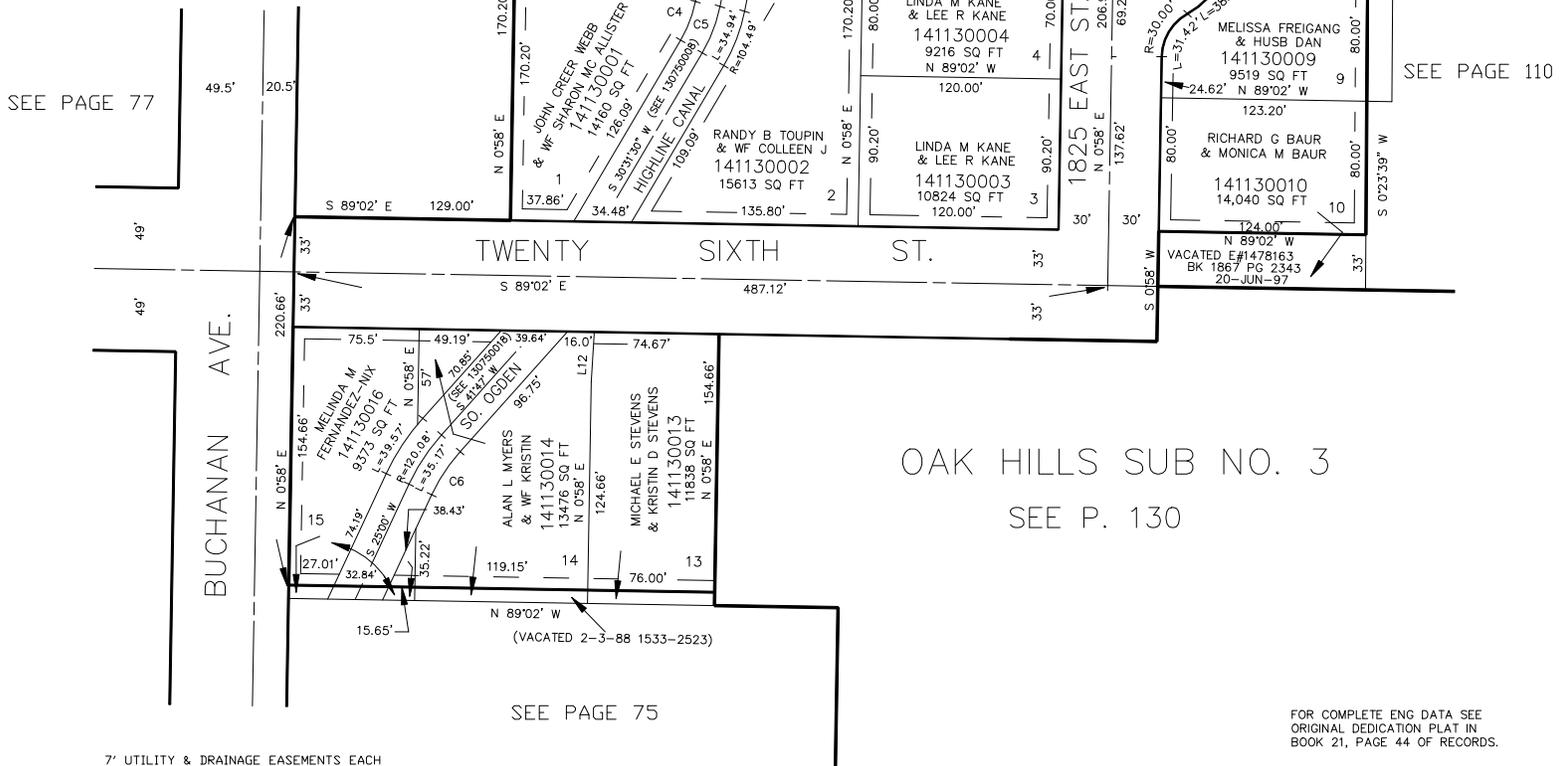

7' UTILITY & DRAINAGE EASEMENTS EACH SIDE OF PROPERTY LINES AS INDICATED BY DASHED LINES EXCEPT AS OTHERWISE SHOWN.

FOR COMPLETE ENG DATA SEE ORIGINAL DEDICATION PLAT IN BOOK 21, PAGE 44 OF RECORDS.