PART OF THE SE.1/4, SEC. 34, T.6N., R.1W., S.L.B. & M.

## EAST BENCH AT 29TH

A PRUD.

IN OGDEN CITY

LOTS 7-19

TAXING UNIT: 183

SCALE 1" = 60"


AMD. LOTS 16,17,26 & COMMON AREA "D"

SEE PAGE 96

DINESS CHICKNESS SHOWN And Luts Swales as Sand June 1 10 for the 10 for

29TH

STREET

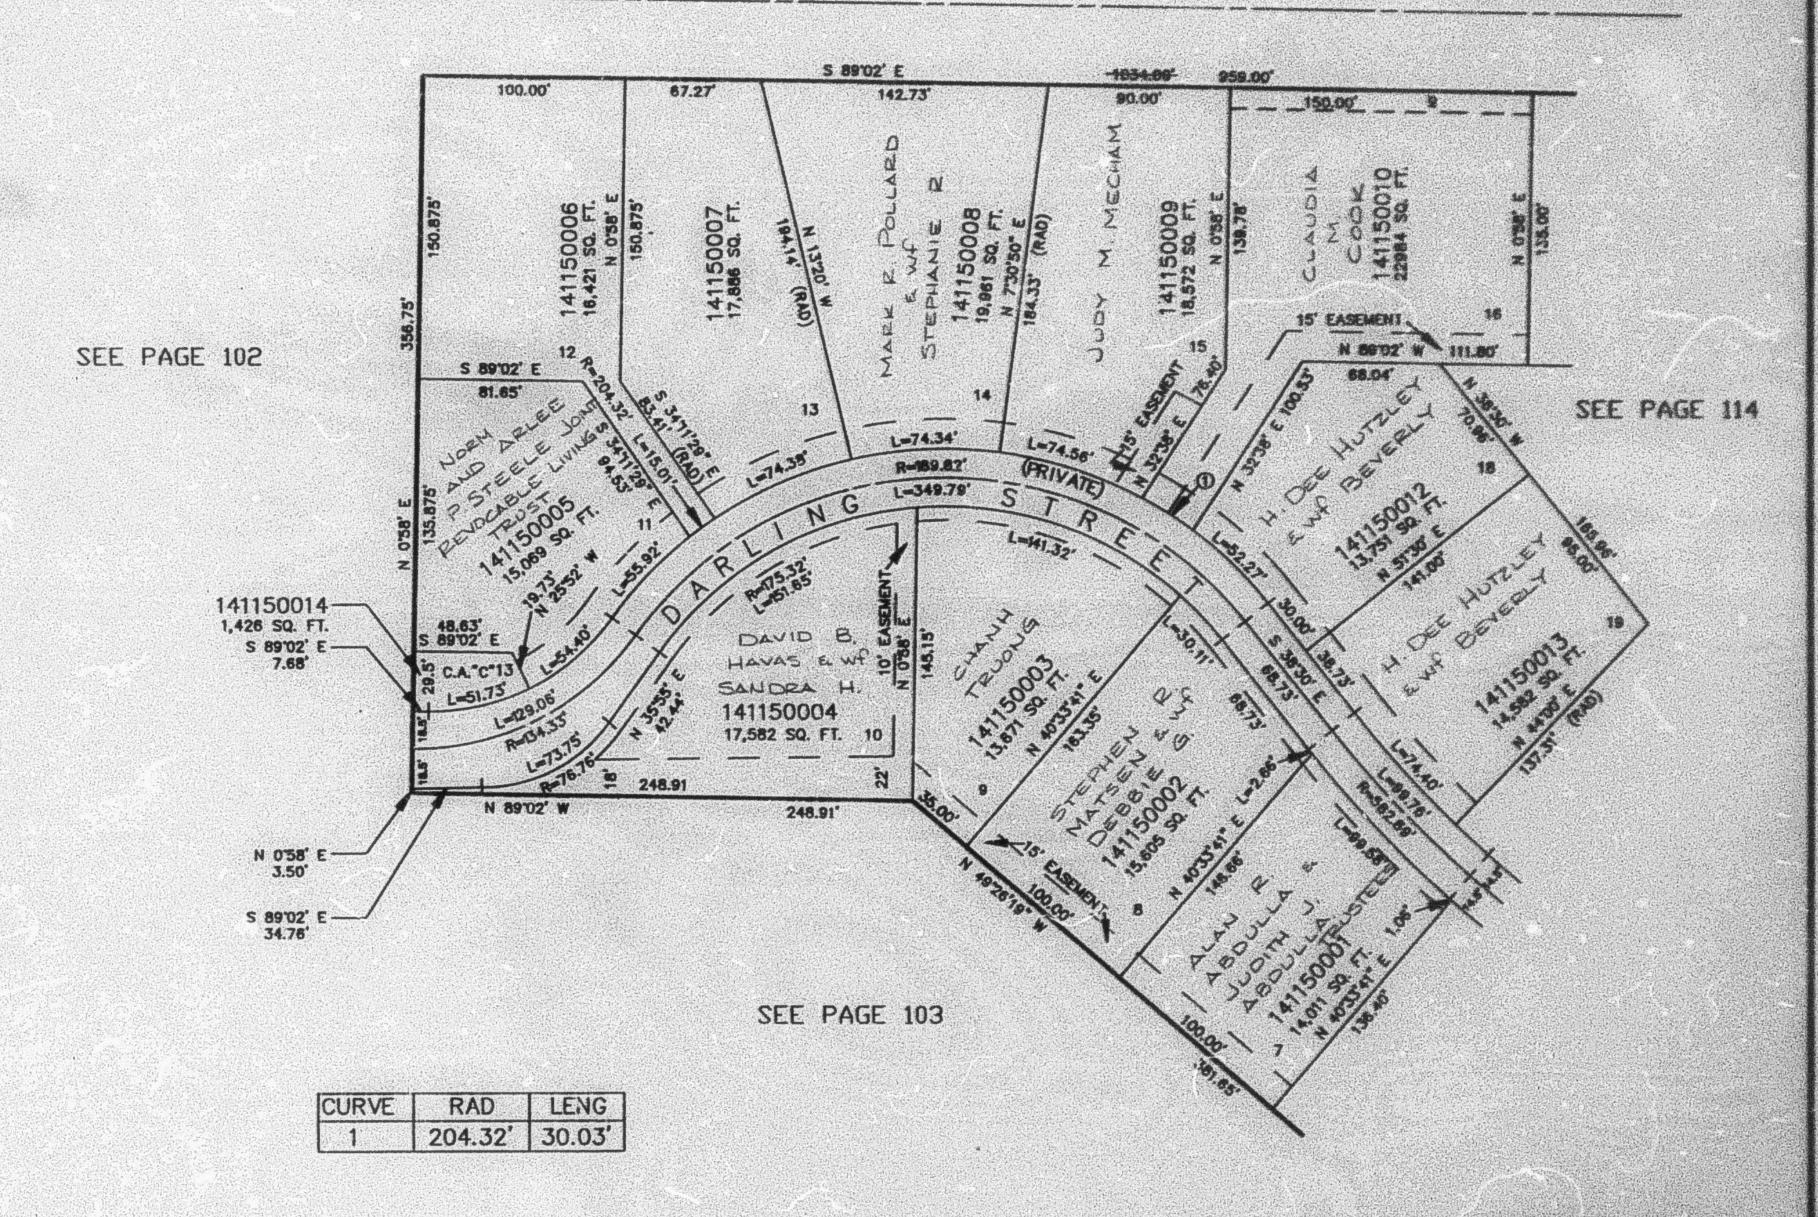

FOR COMPLETE ENG DATA SEE ORIGINAL DEDICATION PLAT IN BOOK 25, PAGE 35 OF RECORDS.

LOTS 1-4 AMENDED, SEE DEDICATION PLAT IN BOOK 29, PAGE 89 OF RECORDS.

LOT IS AMERICED. SHE DEDICATION PLAT IN BOOK DO, PAGE 61 OF RECORDS.

7' UTILITY & DRAINAGE EASEMENTS EACH SIDE OF PROPERTY LINES AS INDICATED BY DASHED LINES EXCEPT AS OTHERVISE SHOWN.