


PART OF THE S.E. 1/4, SEC. 34, T.6N., R.1W., S.L.B. & M.
 AMENDED PLAT OF LOT 27

EAST BENCH AT 29th
 A PLANNED RESIDENTIAL UNIT DEVELOPMENT

TAXING UNIT: 183

IN OGDEN CITY

SCALE 1" = 50'

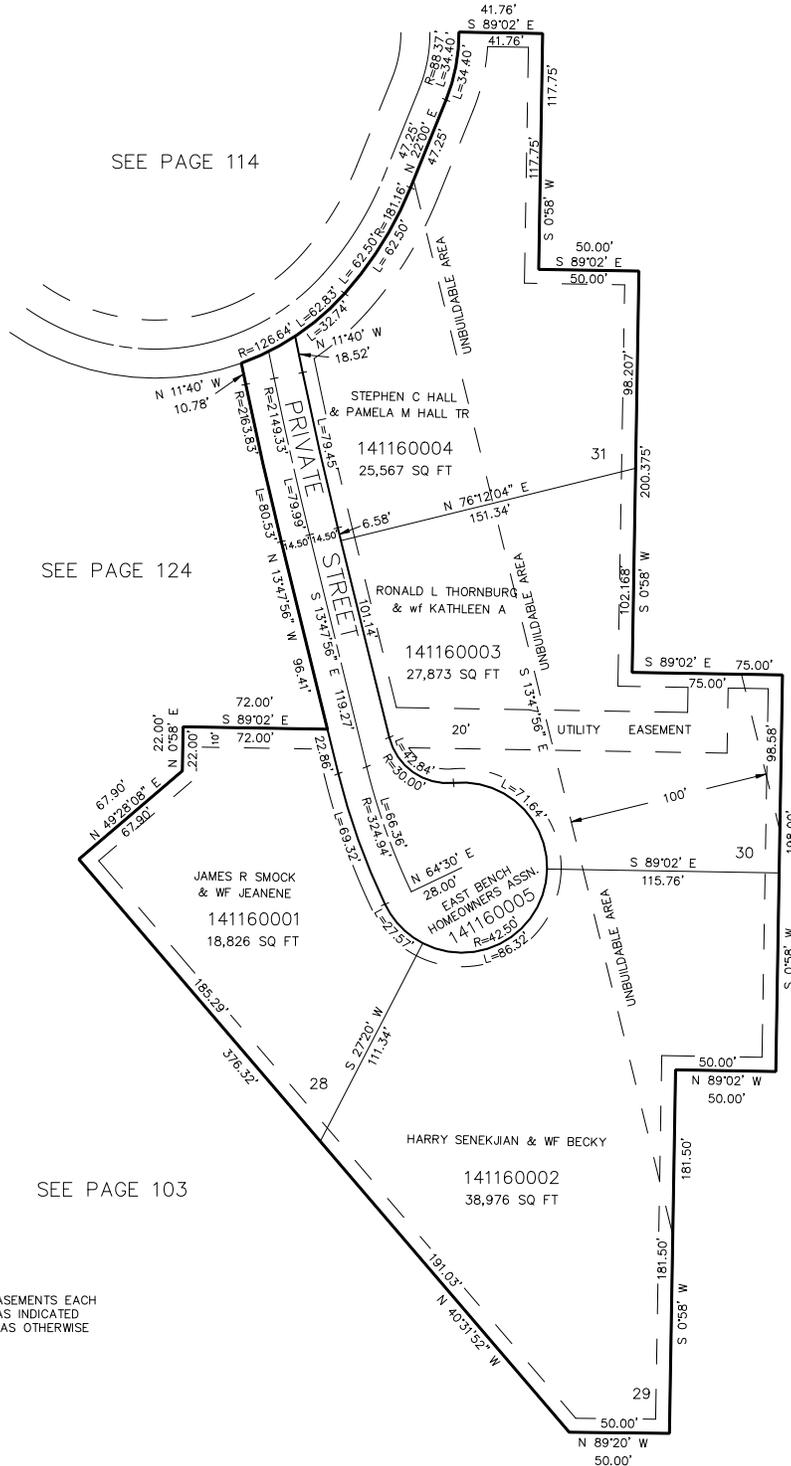

SEE PAGE 114

SEE PAGE 124

SEE PAGE 103

SEE ORIGINAL DEDICATION PLAT
 FOR UNBUILDABLE AREA INFORMATION.

SEE PAGE 103

10' UTILITY & DRAINAGE EASEMENTS EACH
 SIDE OF PROPERTY LINES AS INDICATED
 BY DASHED LINES EXCEPT AS OTHERWISE
 SHOWN.

FOR COMPLETE ENG DATA SEE
 ORIGINAL DEDICATION PLAT IN
 BOOK 34, PAGE 88 OF RECORDS.