

PART OF THE S 1/2 OF SEC 34, T8N, R1W, S15E

117

MOUNT OGDEN PARK ESTATES NO. 2

IN OGDEN CITY

TAXING UNIT 183

SCALE 1" = 50'


PREFIX 14-417

EXCEPT WHERE OTHERWISE SHOWN
ALL LOTS OWNED BY:
SAN JUAN LAND COMPANY, INC.

SEE PAGE 102

SEE PAGE
102

SEE PAGE
102

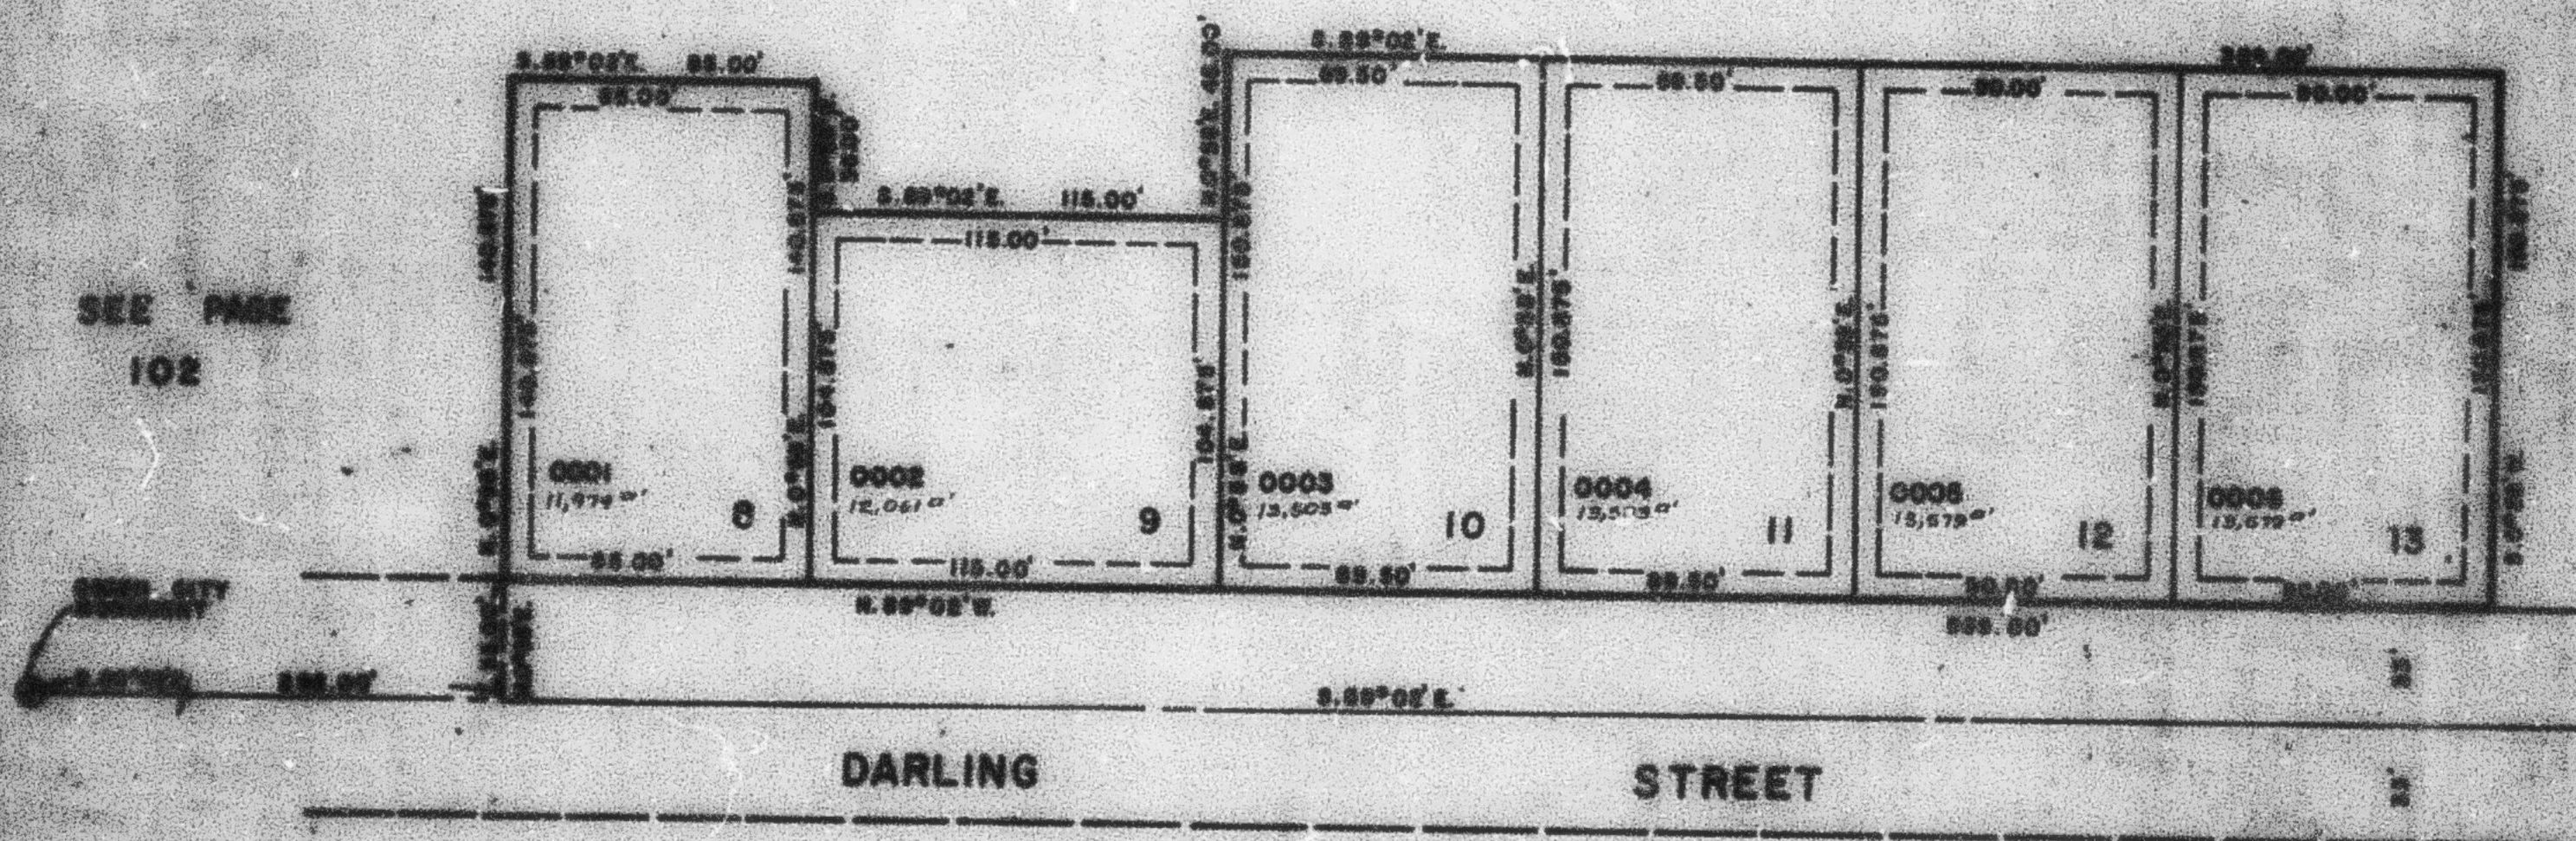

SEE PAGE 103

7' UTILITY & DRAINAGE EASEMENTS
EACH SIDE OF PROPERTY LINE AS
INDICATED BY DASHED LINES.

FOR COMPLETE ENG. DATA
SEE ORIGINAL DES. PLAN
IN BOOK 25, PAGE 55.