

PART OF THE S 1/2 OF SEC. 34, T6N., R.1W., S.L.B.&M.

117

MOUNT OGDEN PARK ESTATES NO.2

IN OGDEN CITY

TAXING UNIT: 183

SCALE: 1" = 50'


PREFIX: 14-117

EXCEPT WHERE OTHERWISE SHOWN
ALL LOTS OWNED BY:
SAN JUAN LAND COMPANY, INC.

SEE PAGE 102

SEE PAGE
102

SEE PAGE
102

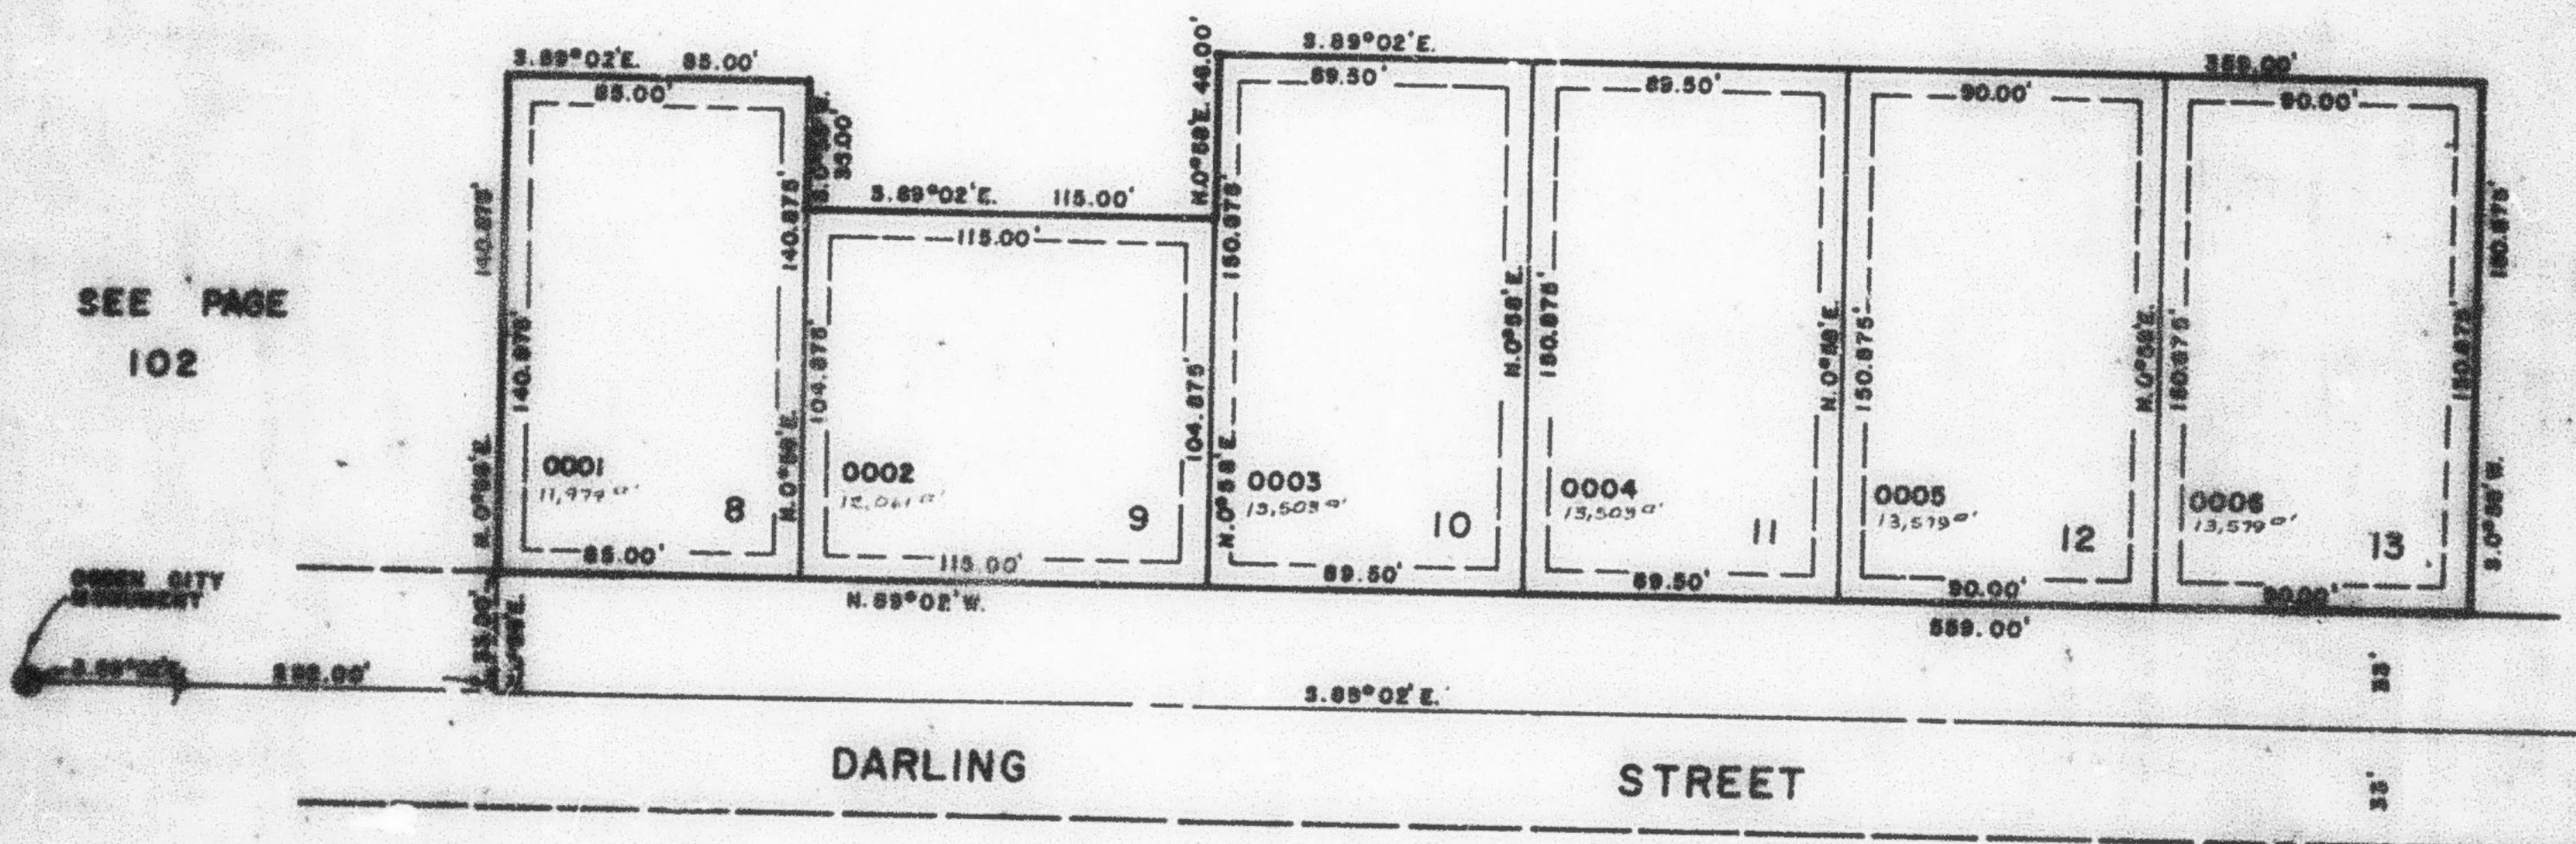

SEE PAGE 103

7' UTILITY & DRAINAGE EASEMENTS
EACH SIDE OF PROPERTY LINE AS
INDICATED BY DASHED LINES.

FOR COMPLETE ENG. DATA
SEE ORIGINAL SURV. PLAT
IN BOOK 86, PAGE 60.