


PART OF THE S.1/2, SEC. 34, T.6N., R.1W., S.L.B. & M.  
**ST. BENEDICT MANOR CONDOMINIUMS**

TAXING UNIT: 183

IN OGDEN CITY  
 SCALE 1" = 20'

SEE PAGE 100

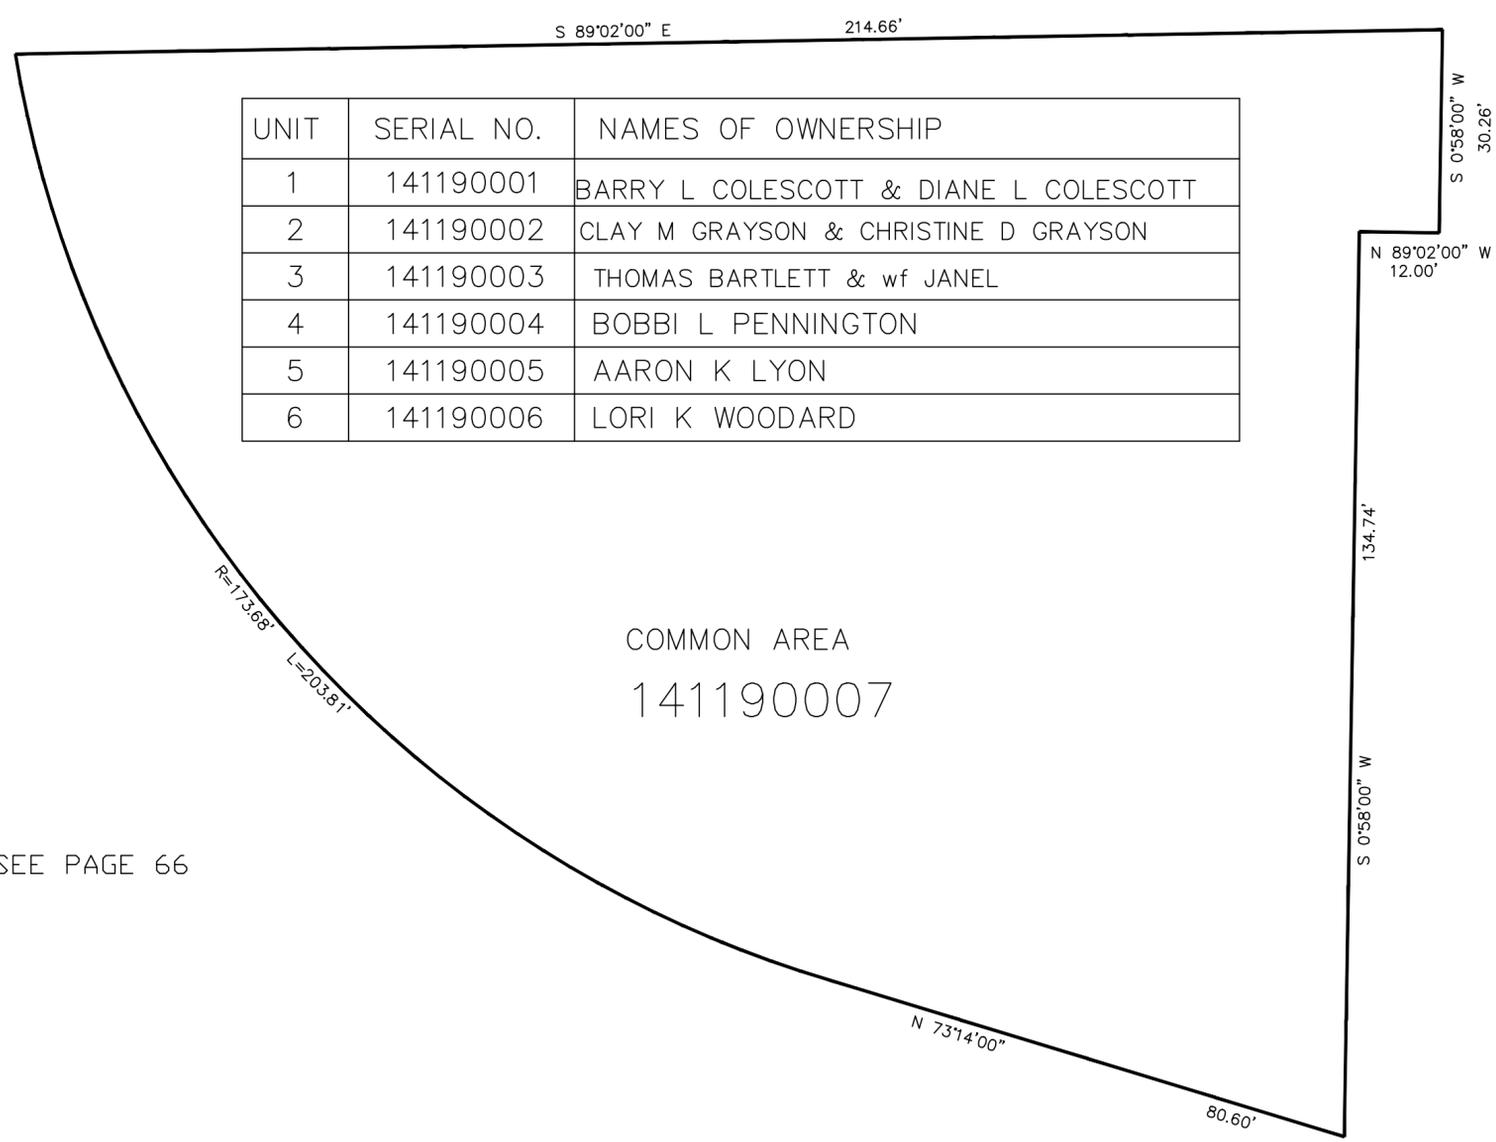

UNIT	SERIAL NO.	NAMES OF OWNERSHIP
1	141190001	BARRY L COLESCOTT & DIANE L COLESCOTT
2	141190002	CLAY M GRAYSON & CHRISTINE D GRAYSON
3	141190003	THOMAS BARTLETT & wf JANEL
4	141190004	BOBBI L PENNINGTON
5	141190005	AARON K LYON
6	141190006	LORI K WOODARD

COMMON AREA  
 141190007

SEE PAGE 66

SEE PAGE 62

FOR COMPLETE ENG DATA SEE  
 ORIGINAL DEDICATION PLAT IN  
 BOOK 26, PAGES 10 & 11 OF RECORDS.