

PART OF THE NE.1/4, OF S.E.1/4, SEC. 34, T.6N., R.1W., S.L.B. & M.

120

THE HEIGHTS CONDOMINIUM,AMD.PLAT


IN OGDEN CITY

TAXING UNIT: 25

SCALE 1" = 20'

LEVEL	UNIT	SERIAL NO.	NAME OF OWNER
1	1	141200001	LEANNE R SHAY TRUST
	2	141200002	PATT CUDE
	3	141200003	COMPTON FAMILY TRUST JULY 16 2012
2	4	141200004	CLYDE A PARKER REV TRUST
	5	141200005	VARD H ORROCK & DOROTHY M ORROCK FAM TRUST AMD & RESTATED 24-JUN-1997
	6	141200006	THOMAS G & MARY C PADON REVOCABLE LIVING TRUST 21-JAN-2015
3	7	141200007	STERLING D SESSIONS & wf BARBARA B
	8	141200008	CLIFFORD A MILLER & SALLY J MILLER, TRUSTEES
	9	141200009	DAVID WOLFORD & wf ANETTE

SEE PAGE 103

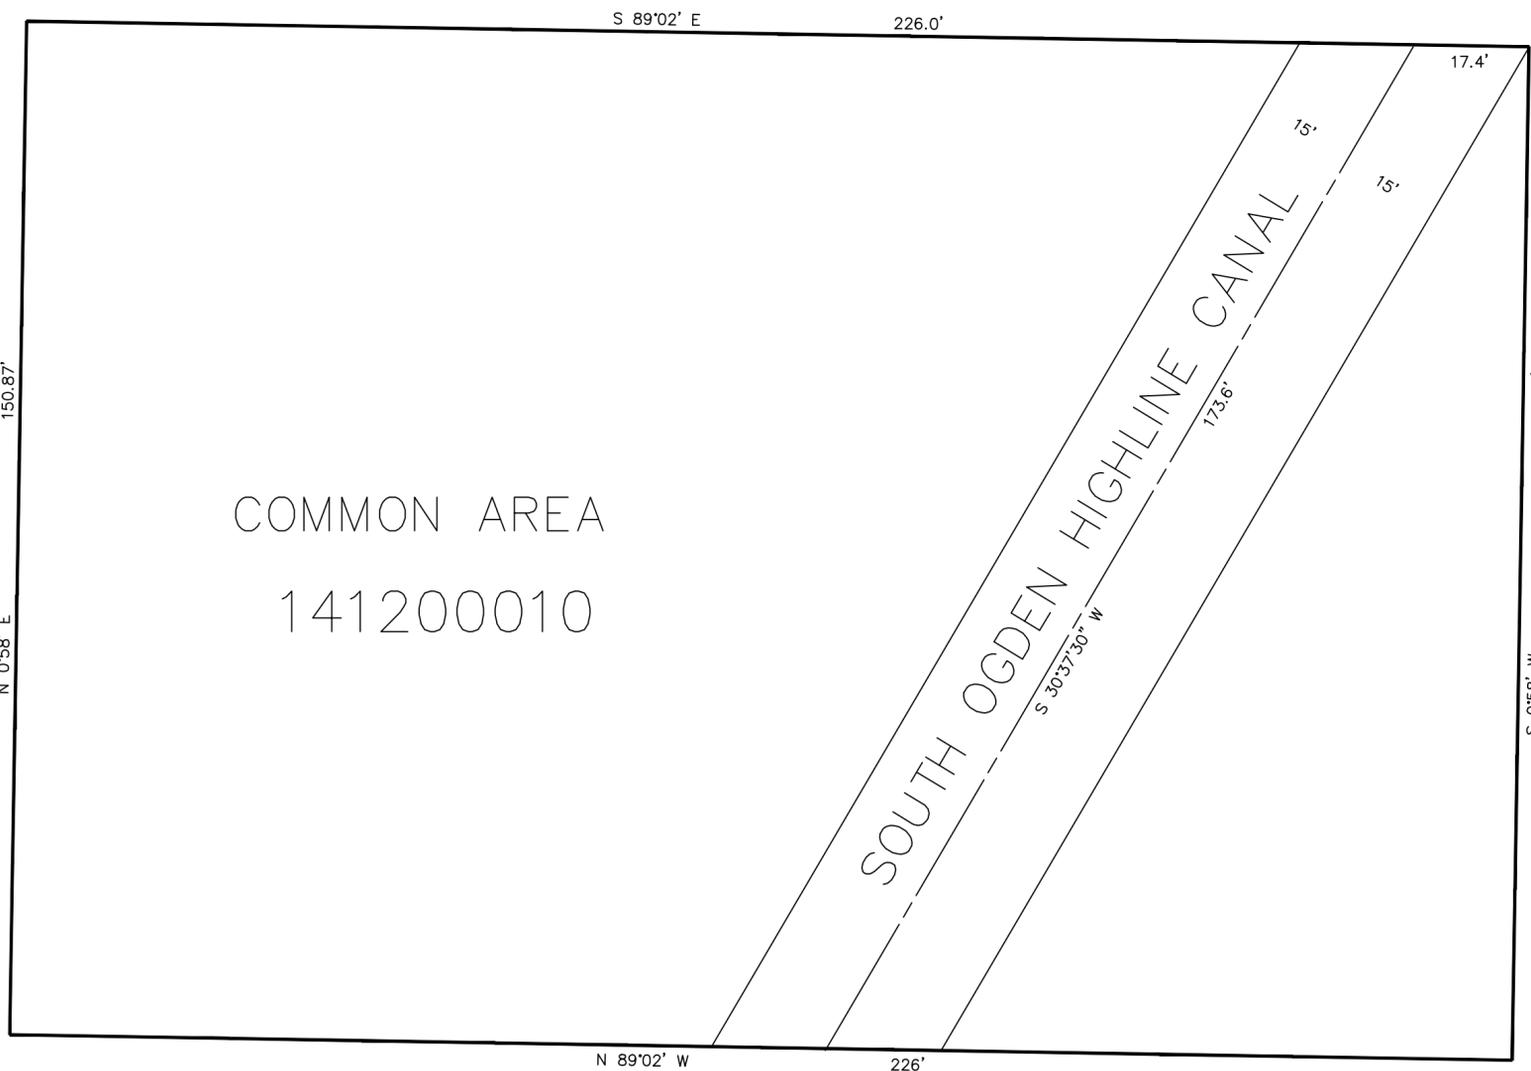

SEE PAGE 114

SEE PAGE 104

SEE PAGE 103

FOR COMPLETE ENG DATA SEE ORIGINAL DEDICATION PLAT IN BOOK 29, PAGE 100 OF RECORDS.