

PART OF THE S.1/2, SEC. 34, T.6N., R.1W., S.L.B. & M.
MOUNT OGDEN PARK CONDOMINIUMS PHASE 1


121

IN OGDEN CITY
 SCALE 1" = 30'

TAXING UNIT: 183

SEE PAGE 101

UNIT	SERIAL NO.	NAMES OF OWNERSHIP
1	141210001	OSCAR E ALVAREZ
2	141210002	TAMMY FORSYTHE & ANDREW FORSYTHE
3	141210003	STEPHANIE LENT
4	141210004	ROBERT M GUILLER & wf ANDREA L
5	141210005	ELON JENSEN
6	141210006	CARL A CORDS

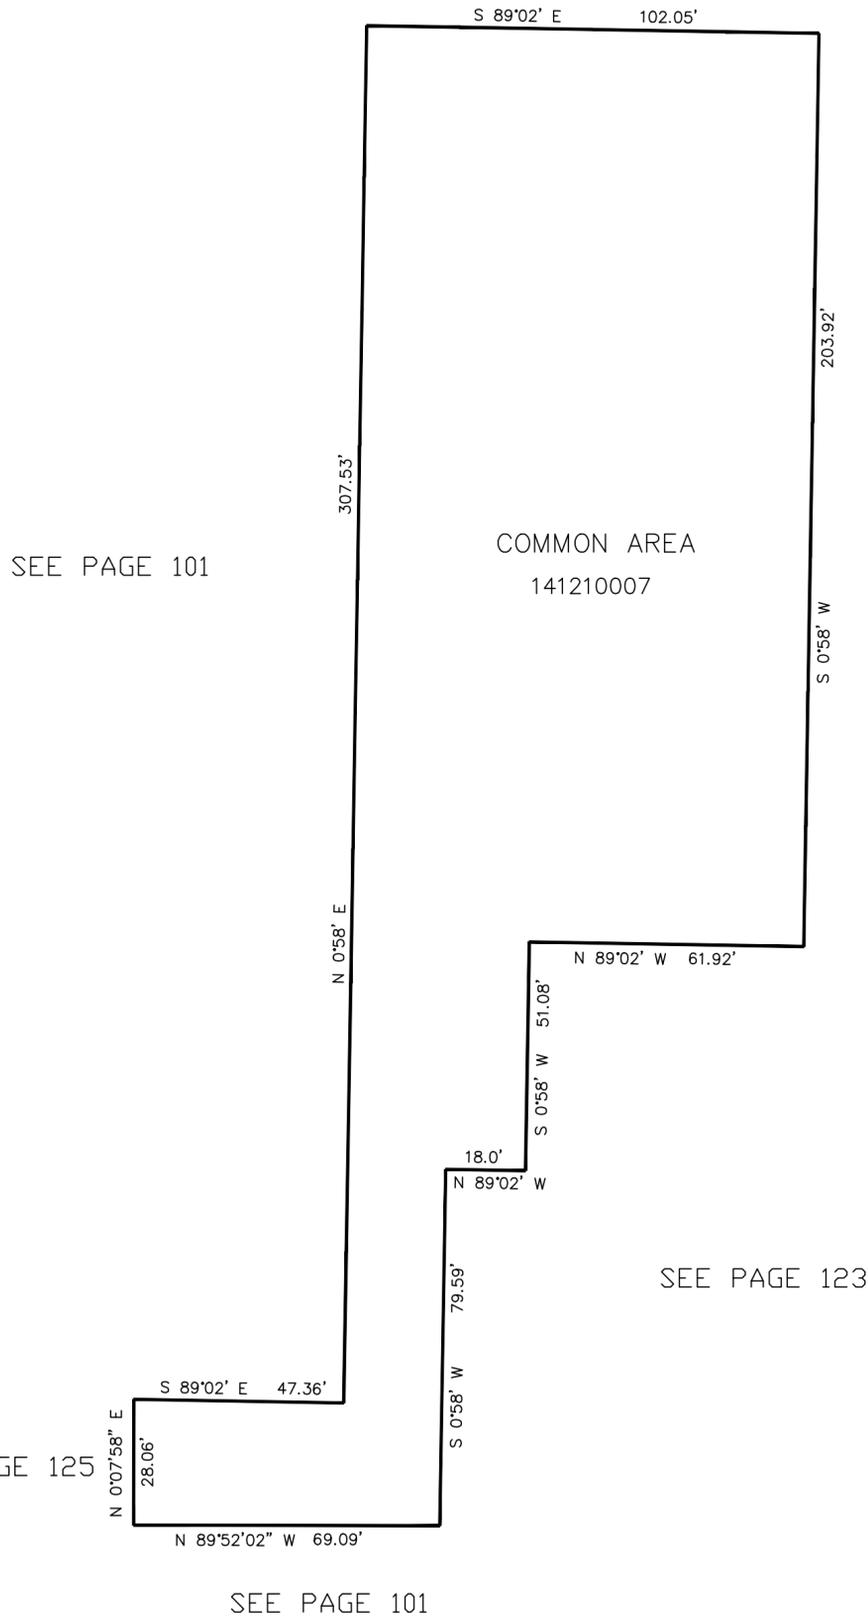

SEE PAGE 62

SEE PAGE 123

SEE PAGE 125

SEE PAGE 101

FOR COMPLETE ENG DATA SEE ORIGINAL DEDICATION PLAT IN BOOK 26, PAGES 49 & 50 OF RECORDS.