

PART OF LOT 27, EAST BENCH AT 29TH IN SE 1/4 SEC 34, T6N, R1W, S1B, 6 W.  
**THE CONDOMINIUMS, EAST BENCH AT 29TH PHASE 1**

TAXING UNIT: 183


IN OGDEN CITY

AMENDED

SURVEY PLAT BOOK 27 OF DEDICATION PLATS, PAGES 74 TO 79  
 DECLARATION BOOK 1481 OF RECORDS, PAGE 2468

SCALE 1 IN TO 50 FT

| BLDG. | UNITS | SERIAL NO. | NAME OF OWNERSHIP                  | PERCENT INTEREST IN COMMON AREA |
|-------|-------|------------|------------------------------------|---------------------------------|
| 1     | 1     | 0001       | BARBARA KIMBALL BROWNING, TRUSTEE  | 12.5%                           |
|       | 2     | 0002       | JOHN E. LENGE & MRS. GLOEIA Z.     | 12.5%                           |
|       | 3     | 0003       | JOAN CUTHBERTS                     | 12.5%                           |
|       | 4     | 0004       | GLENN J. HERRMAN & F. MAY          | 12.5%                           |
|       | 5     | 0005       | TOMMY WELLS PHILLIPS               | 12.5%                           |
|       | 6     | 0006       | BECKY WEAVER                       | 12.5%                           |
|       | 7     | 0007       | RALPH B. SAUGHMAN & F. DIANE C.    | 12.5%                           |
|       | 8     | 0008       | WILLIAM S. PHILLIPS, TRUSTEE, ETC. | 12.5%                           |
|       | 9     | 0009       | LYLE COTTAM & F. JANICE V.         | 12.5%                           |

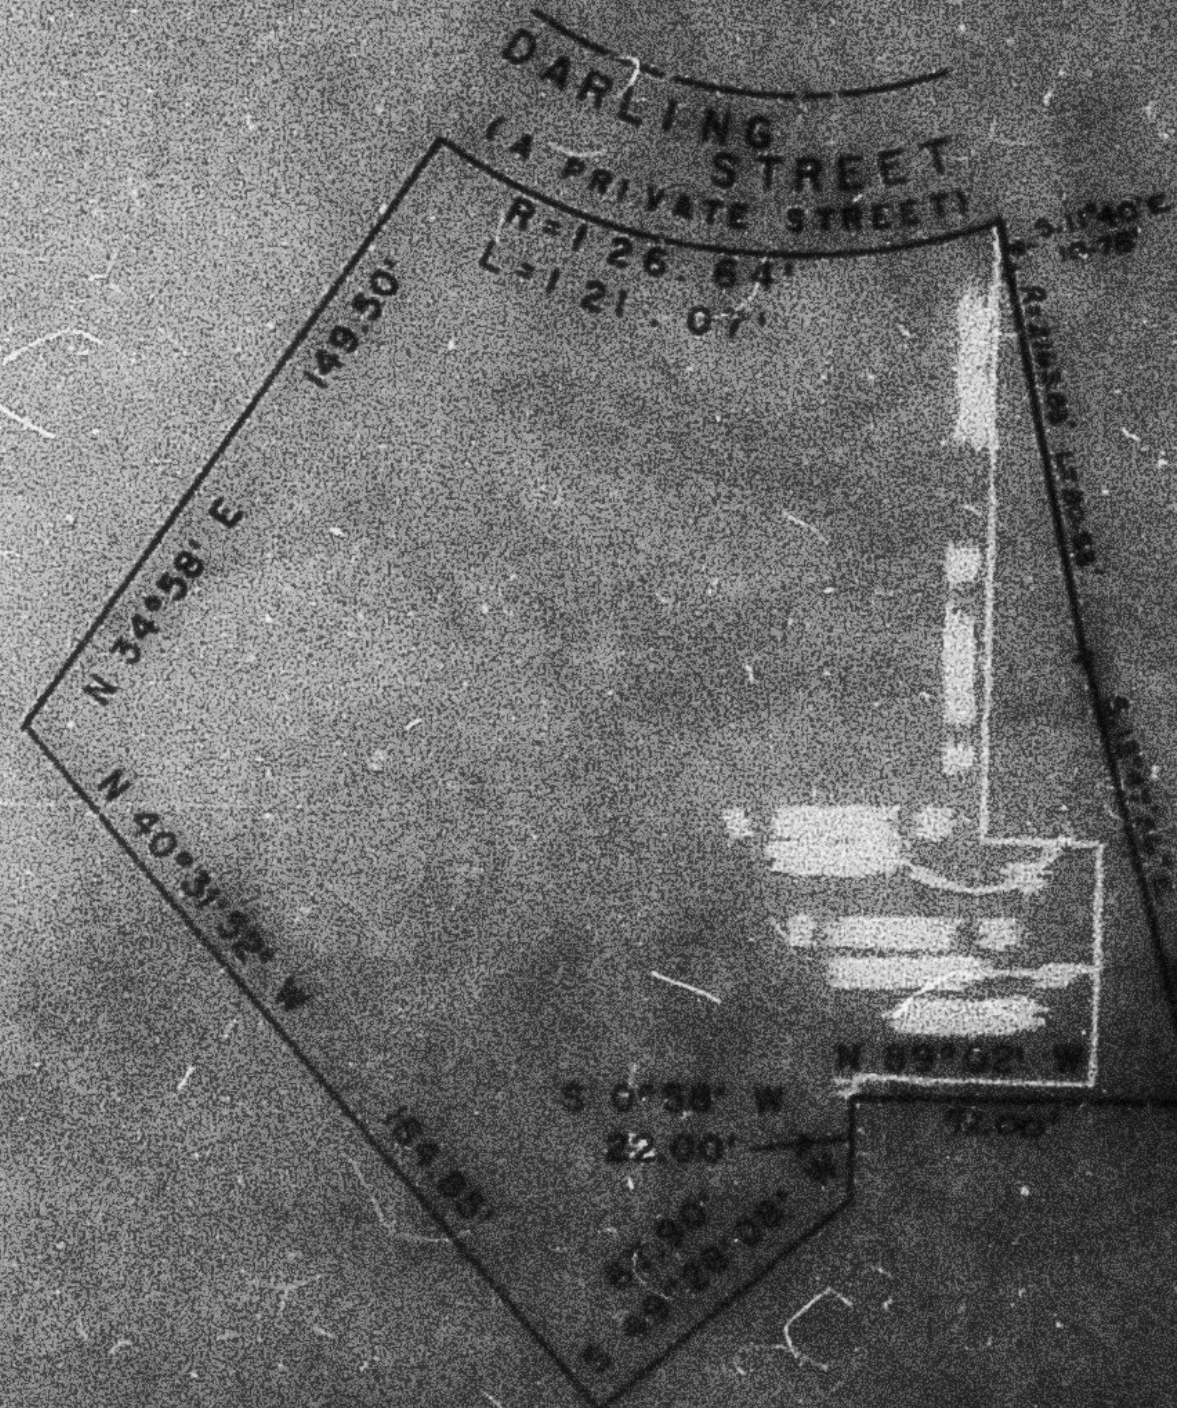

AMENDED NOV 13, 1986  
 34.37