

PART OF LOT 27, EAST BENCH AT 29TH IN SE 1/4 SEC 34, T6N, R1W, S.L.B. & M.
THE CONDOMINIUMS, EAST BENCH AT 29TH PHASE 1

TAXING UNIT: 183

IN OGDEN CITY


AMENDED

PREFIX: 14-124

SURVEY PLAT BOOK 27 OF DEDICATION PLATS, PAGES 74 TO 79
 DECLARATION BOOK 1481 OF RECORDS, PAGE 2498

SCALE 1 IN TO 50 FT

BLDG.	UNITS	SERIAL NO.	NAME OF OWNERSHIP	% OF INTEREST IN COMMON AREA
1	1	0001	BARBARA KIMBALL BROWNING, TRUSTEE	24.74%
	2	0002	JOHN R. LEMKE & WIFE GLORIA Z.	12.16%
	3	0003	JEAN CUTRUBUS	7.55%
	4	0004	GLENN J. MECHAM & WIFE MAE	4.14%
	5	0005	TOMI WELLES POWELL	5.10%
	6	0006	BECKY WEAVER	11.37%
	7	0007	RALPH E. BAUGHMAN & WIFE DIANE C.	7.31%
	8	0008	VIVIAN S. PHILLIPS, TRUSTEES ETAL	10.17%
	9	0009	LYLE COTTAM & JANICE JONES COTTAM, TRUSTEES	9.85%

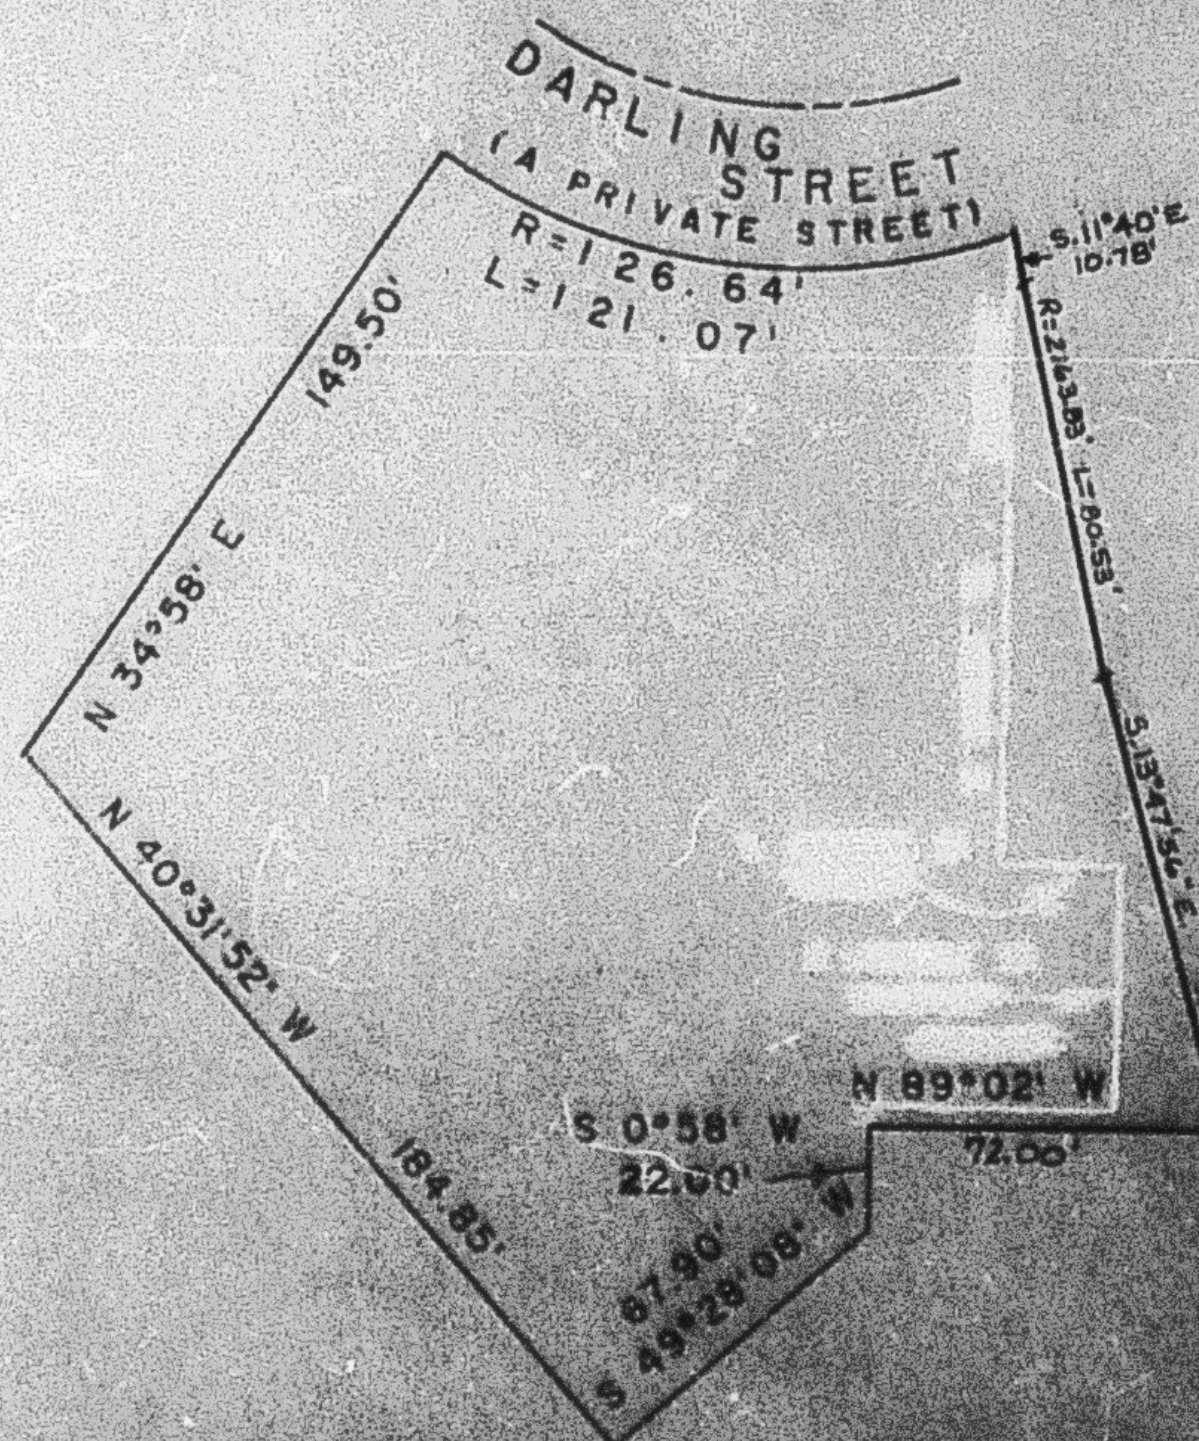

AMENDED NOV. 13, 1992
 34-87