

PART OF LOT 27, EAST BENCH AT 29TH IN SE 1\4 SEC 34, T6N, R1W, S.L.B. & M. 124  
 THE CONDOMINIUMS, EAST BENCH AT 29TH PHASE 1


IN OGDEN CITY

LOT 27 AMENDED

TAXING UNIT: 183

SURVEY PLAT BOOK 27 OF DEDICATION PLATS, PAGES 74 TO 79  
 DECLARATION BOOK 1481 OF RECORDS, PAGE 2468

SCALE 1" TO 20'

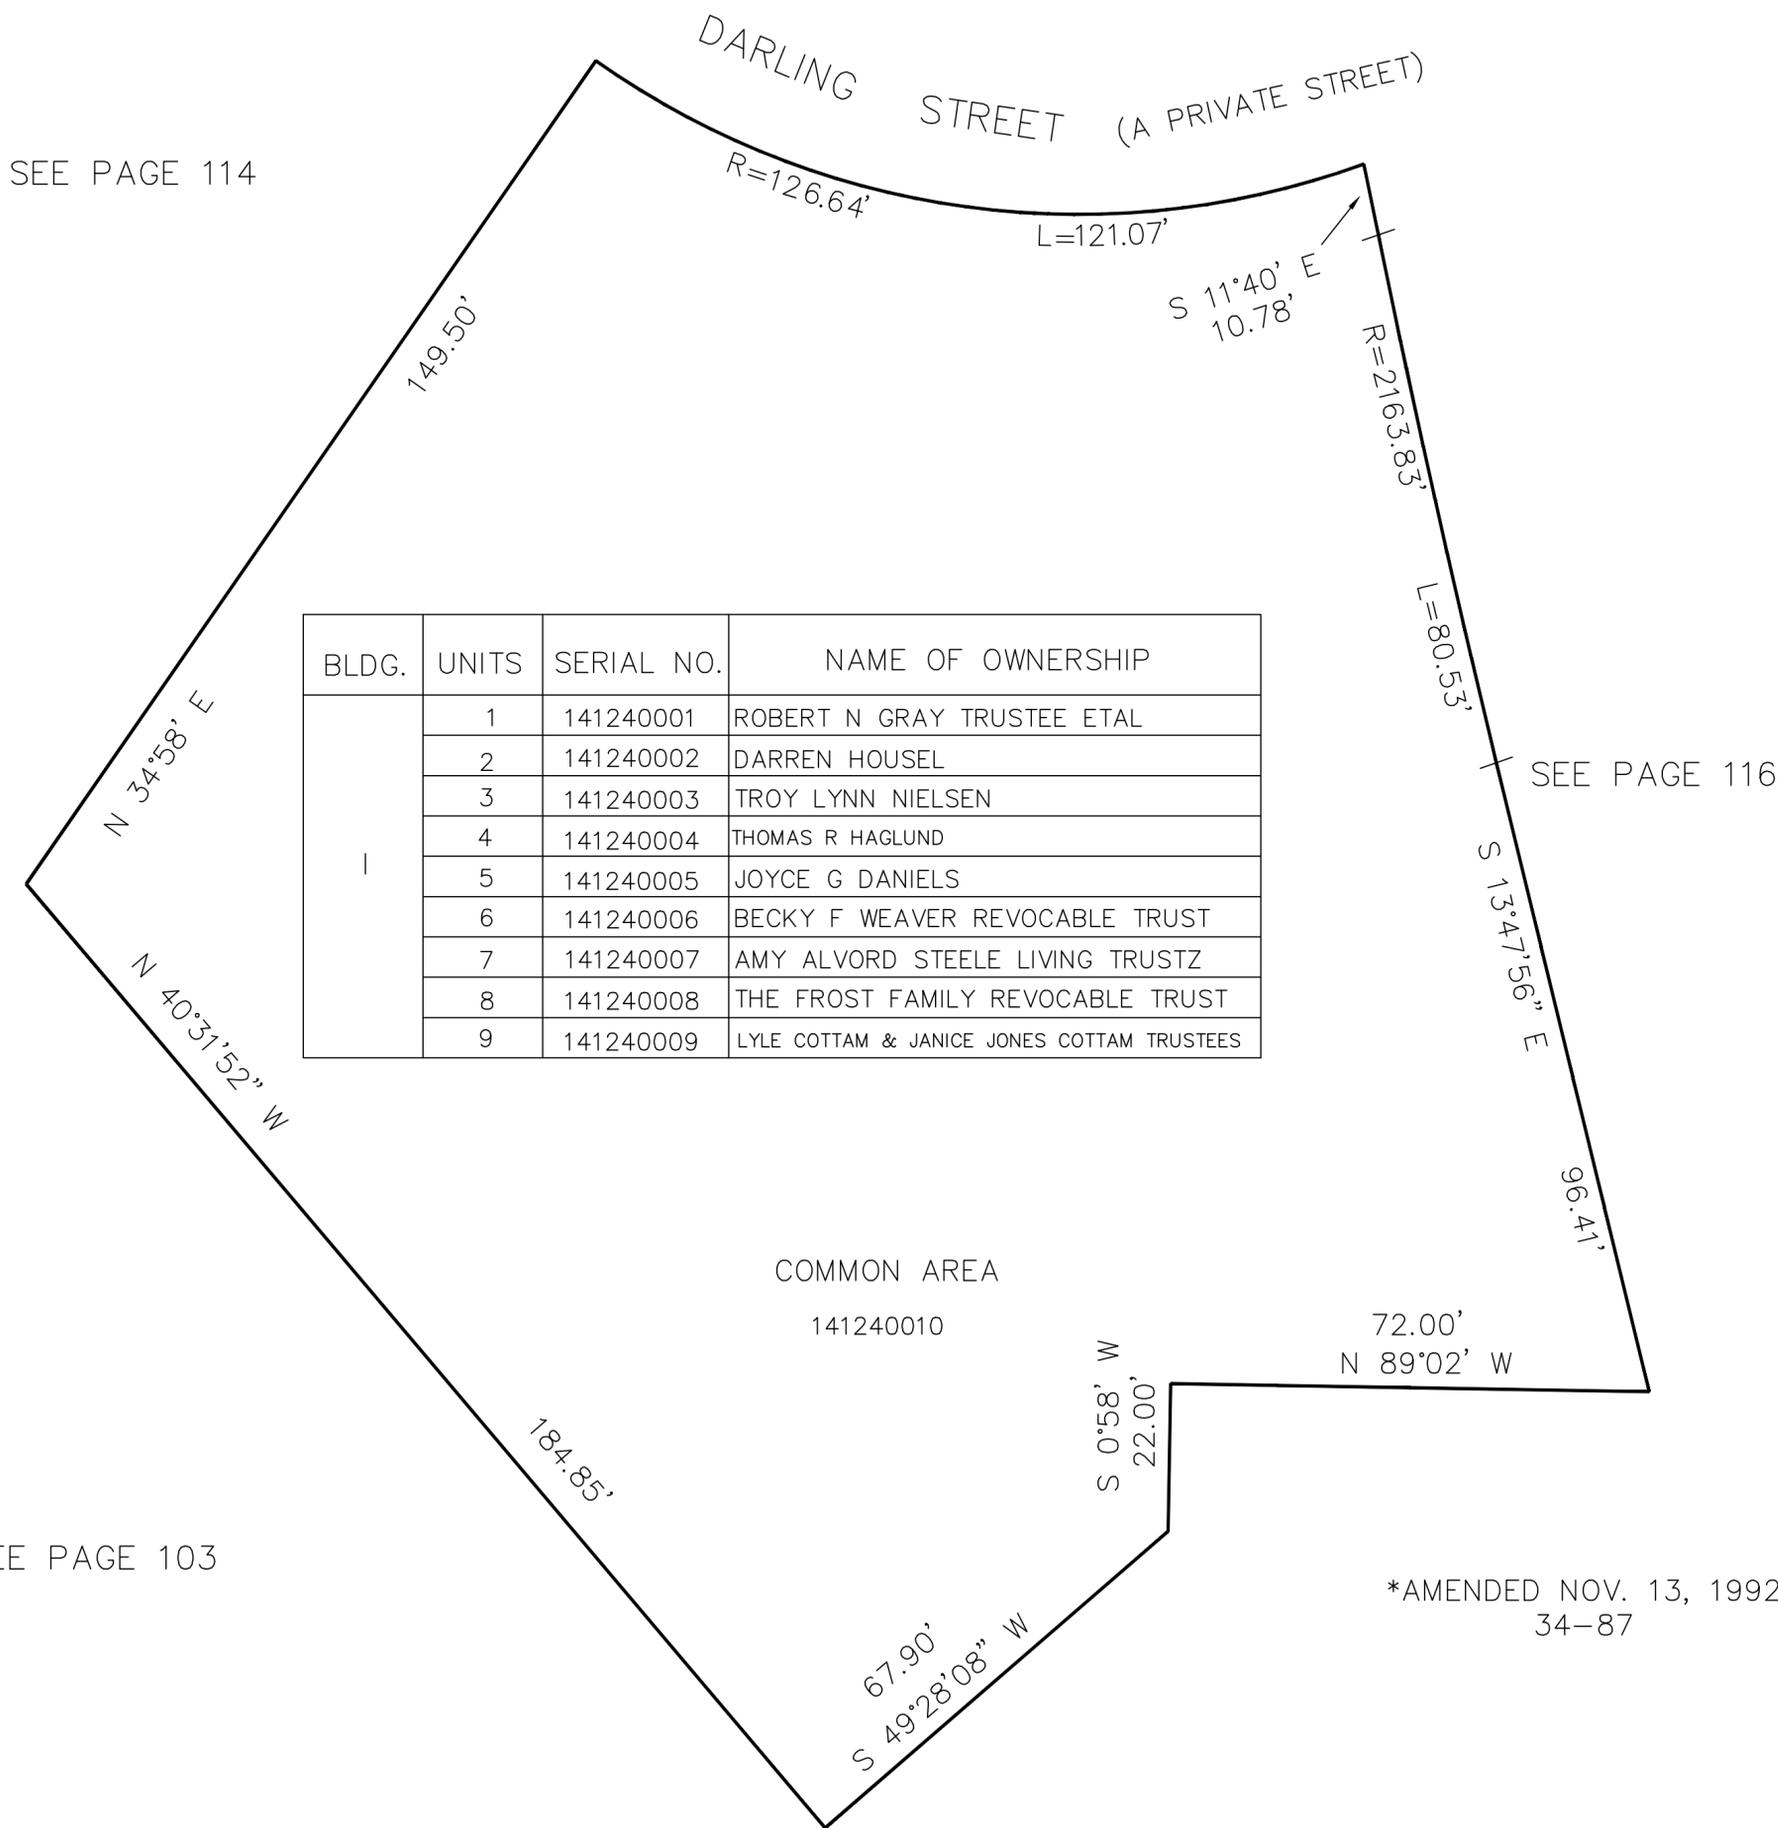

BLDG.	UNITS	SERIAL NO.	NAME OF OWNERSHIP
1	1	141240001	ROBERT N GRAY TRUSTEE ETAL
	2	141240002	DARREN HOUSEL
	3	141240003	TROY LYNN NIELSEN
	4	141240004	THOMAS R HAGLUND
	5	141240005	JOYCE G DANIELS
	6	141240006	BECKY F WEAVER REVOCABLE TRUST
	7	141240007	AMY ALVORD STEELE LIVING TRUSTZ
	8	141240008	THE FROST FAMILY REVOCABLE TRUST
	9	141240009	LYLE COTTAM & JANICE JONES COTTAM TRUSTEES

COMMON AREA

141240010

\*AMENDED NOV. 13, 1992  
 34-87