

PART OF THE NE 1/4, SEC. 34, T.6N., R.1W., S.L.B. & M.

MEMORY HILL ESTATES

PART OF LOTS 2, 9-11, 14-16, 21 AND
ALL OF LOTS 3-8, 12, 13, 17-20
BLOCK 70, NOB HILL ANNEX


IN OGDEN CITY
SCALE 1" = 50'

TAXING UNIT: 25

SEE PAGE 80

SEE PAGE 80

SEE PAGE 80

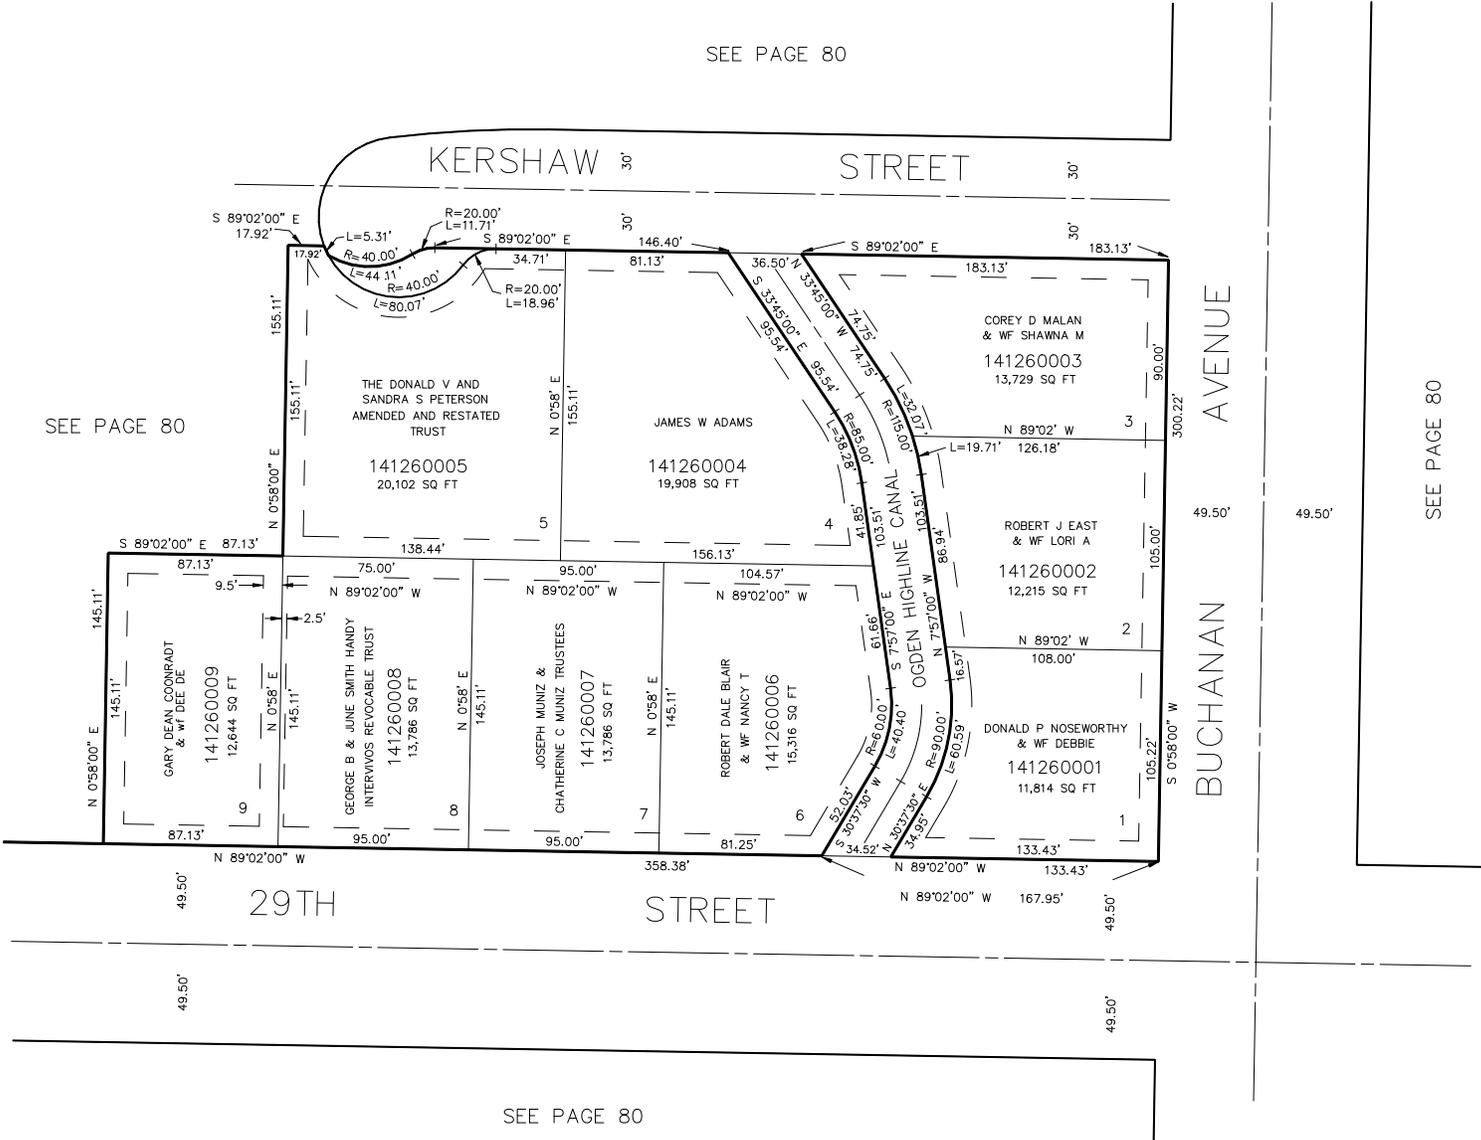

SEE PAGE 80

10' UTILITY & DRAINAGE EASEMENT EACH
SIDE OF PROPERTY LINES AS INDICATED
BY DASHED LINES EXCEPT AS OTHERWISE
SHOWN.

FOR COMPLETE ENG DATA SEE
ORIGINAL DEDICATION PLAT IN
BOOK 34, PAGE 66 OF RECORDS.