

PART OF THE NE 1/4, SEC. 34, T.6N., R.1W., S.L.B. & M.

MEMORY HILL ESTATES

PART OF LOTS 2, 9-11, 14-16, 21 AND
ALL OF LOTS 3-8, 12, 13, 17-20
BLOCK 70, NOB HILL ANNEX


IN OGDEN CITY
SCALE 1" = 50'

TAXING UNIT: 25

SEE PAGE 80

SEE PAGE 80

SEE PAGE 80

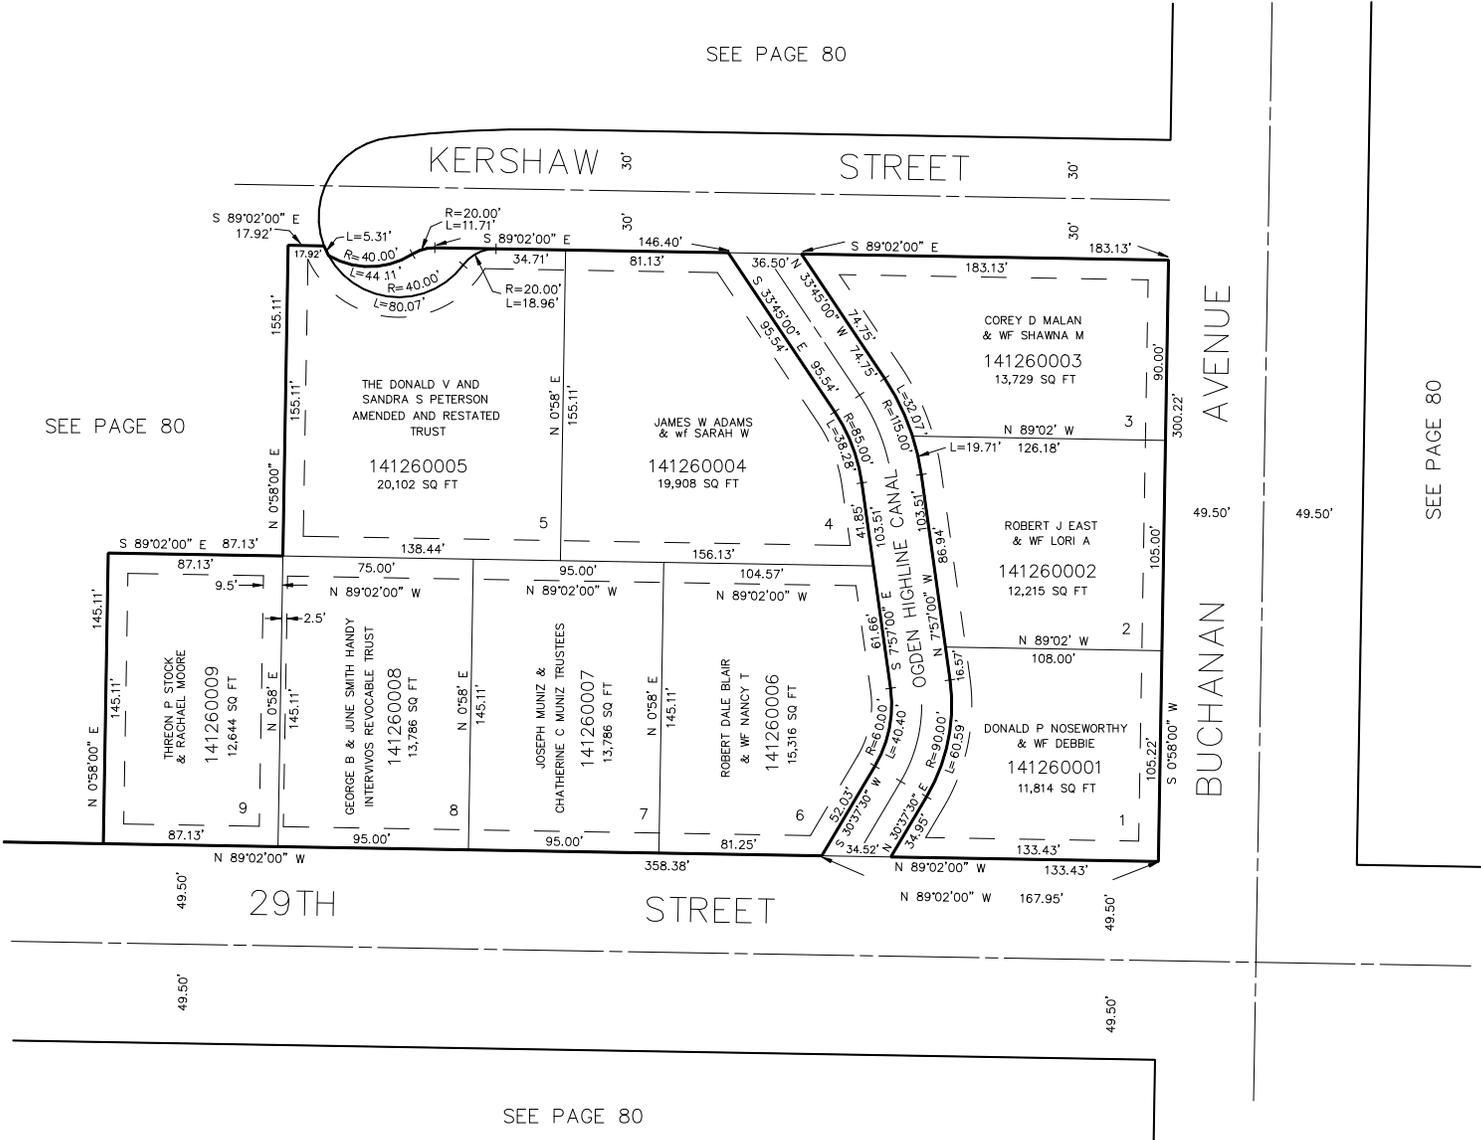

SEE PAGE 80

10' UTILITY & DRAINAGE EASEMENT EACH SIDE OF PROPERTY LINES AS INDICATED BY DASHED LINES EXCEPT AS OTHERWISE SHOWN.

FOR COMPLETE ENG DATA SEE ORIGINAL DEDICATION PLAT IN BOOK 34, PAGE 66 OF RECORDS.